




Půdorys 1:10

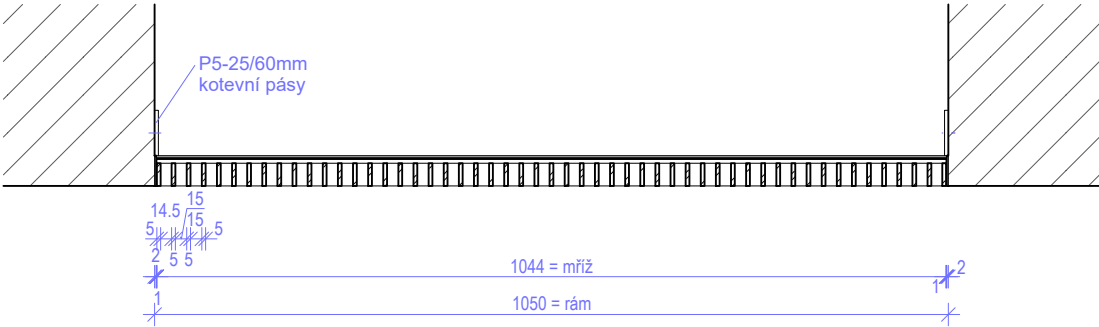



Pohled 1:10

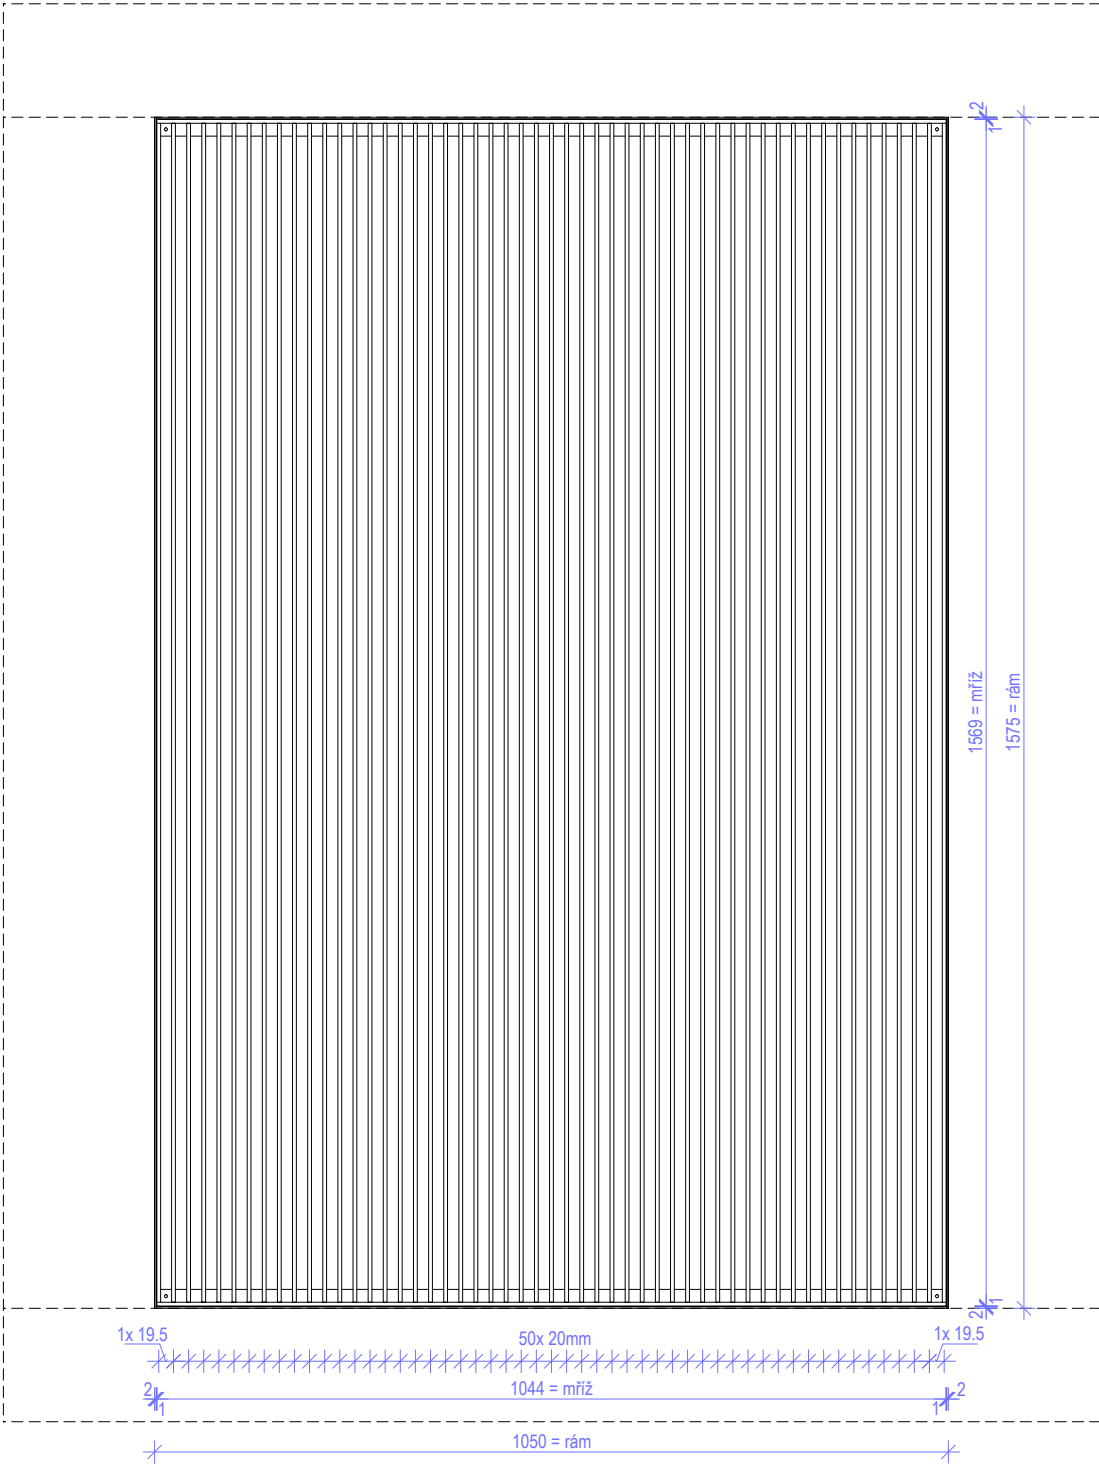


Řez 1:10

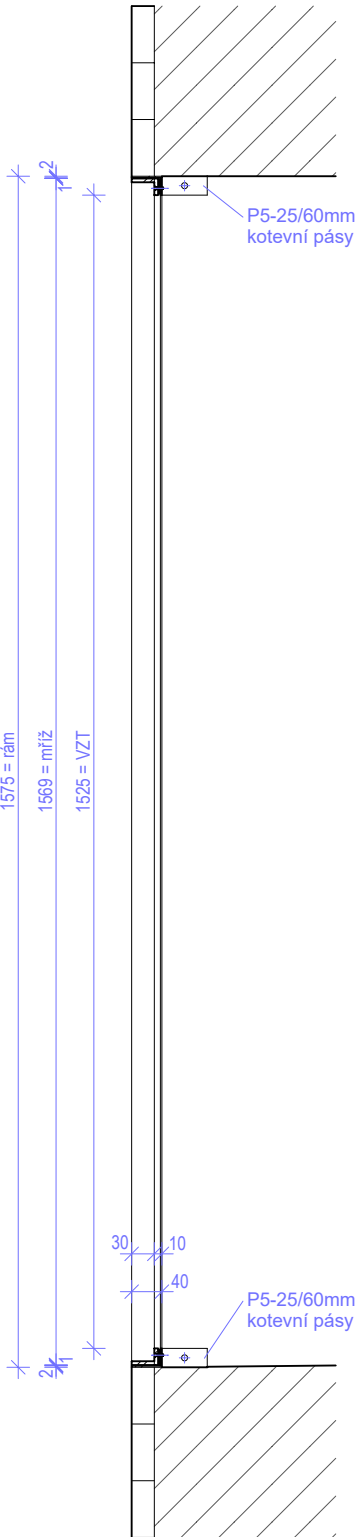

Detail - Řez 1:1

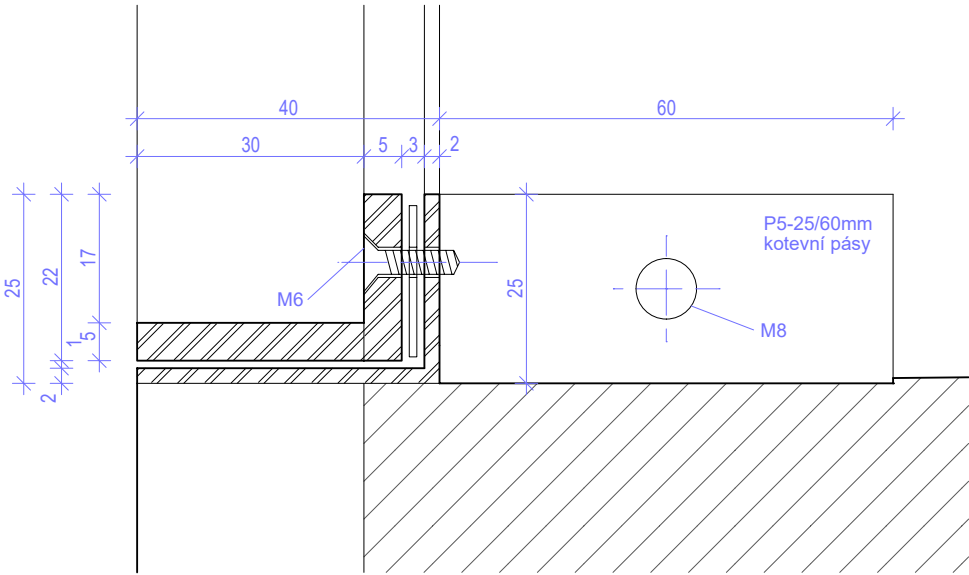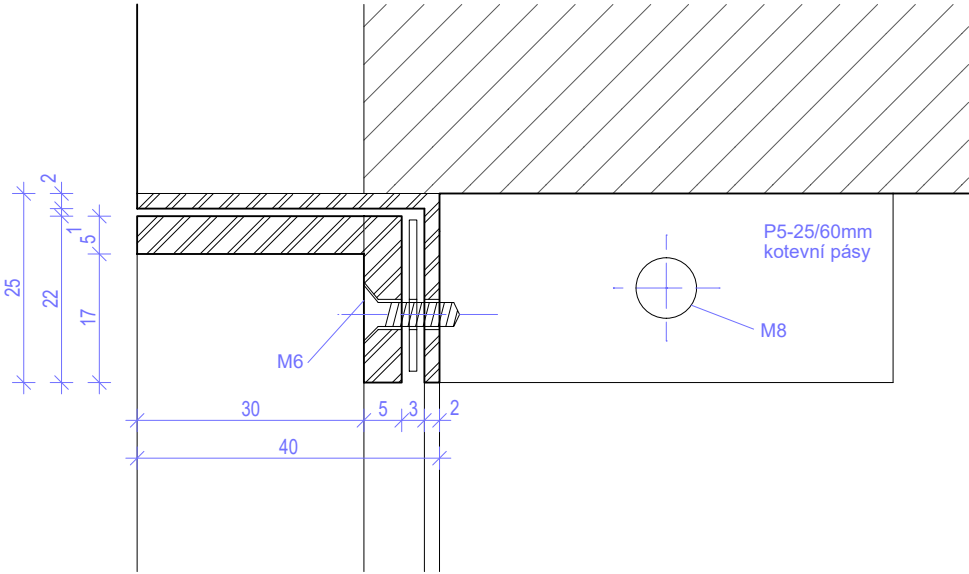

Detail - Půdorys 1:1

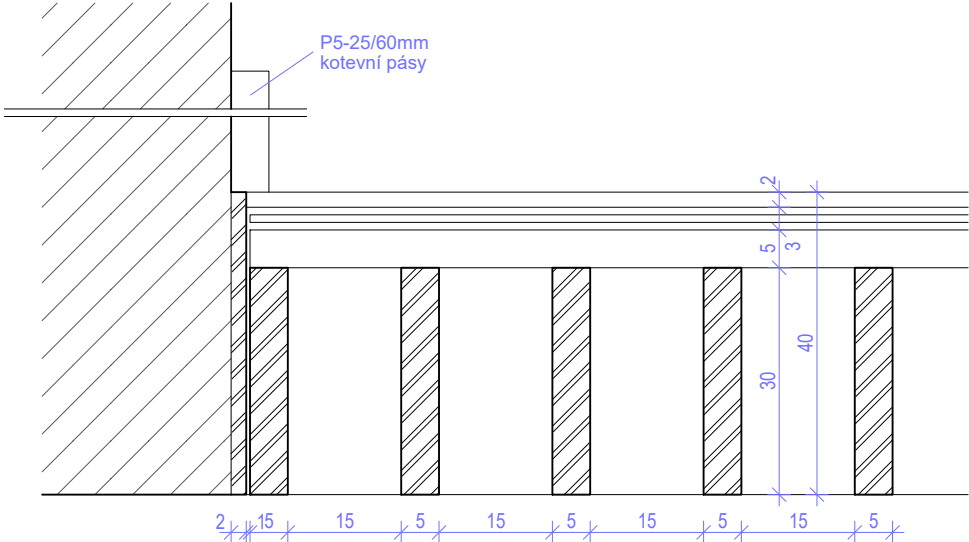

Výpis prvků

OZN.	DÉLKA (m)	PLOCHA (m²)	VÁHA (kg)
ATYP. MŘÍŽ			
L 40/25/2mm	1,046 x 2 = 2,092	--	24,69
tyč 40/2mm	1,575 x 2 = 3,15	--	3
tyč 5/30mm	(1,599 x 53) + (1,44 x 2) =87,627	--	103,4
tyč 5/22mm	1,44 x 2 = 2,88	--	2,9
+kotevní a spojovací materiál			

Průtok vzduchu (m²)

plocha průtoku vzduchu	1,188
celková plocha otvoru	1,654