


PŪDORYS OCHOZU

3. NP

DLAŽBA ŽLUTĀ - 30x60 - 43 ks  
 DLAŽBA ŽLUTĀ - 60x60 - 5 ks  
 DLAŽBA SEDA - 30x60 - 30 ks  
 DLAŽBA SEDA - 60x60 - 28 ks  
 SOKL ŽLUTĀ - 42 ks  
 SOKL SEDĀ - 8 ks /schodistē



ДЛАЖБА ЖЛУТА 30x60 - 94кs  
 ДЛАЖБА ЖЛУТА 60x60 - 28кs  
 ДЛАЖБА СЕДА 30x60 - 52кs  
 ДЛАЖБА ЖЕДА 60x60 - 101кs  
 СОКЛ ЖЛУТА - 65кs  
 СОКЛ СЕДА - 28кs

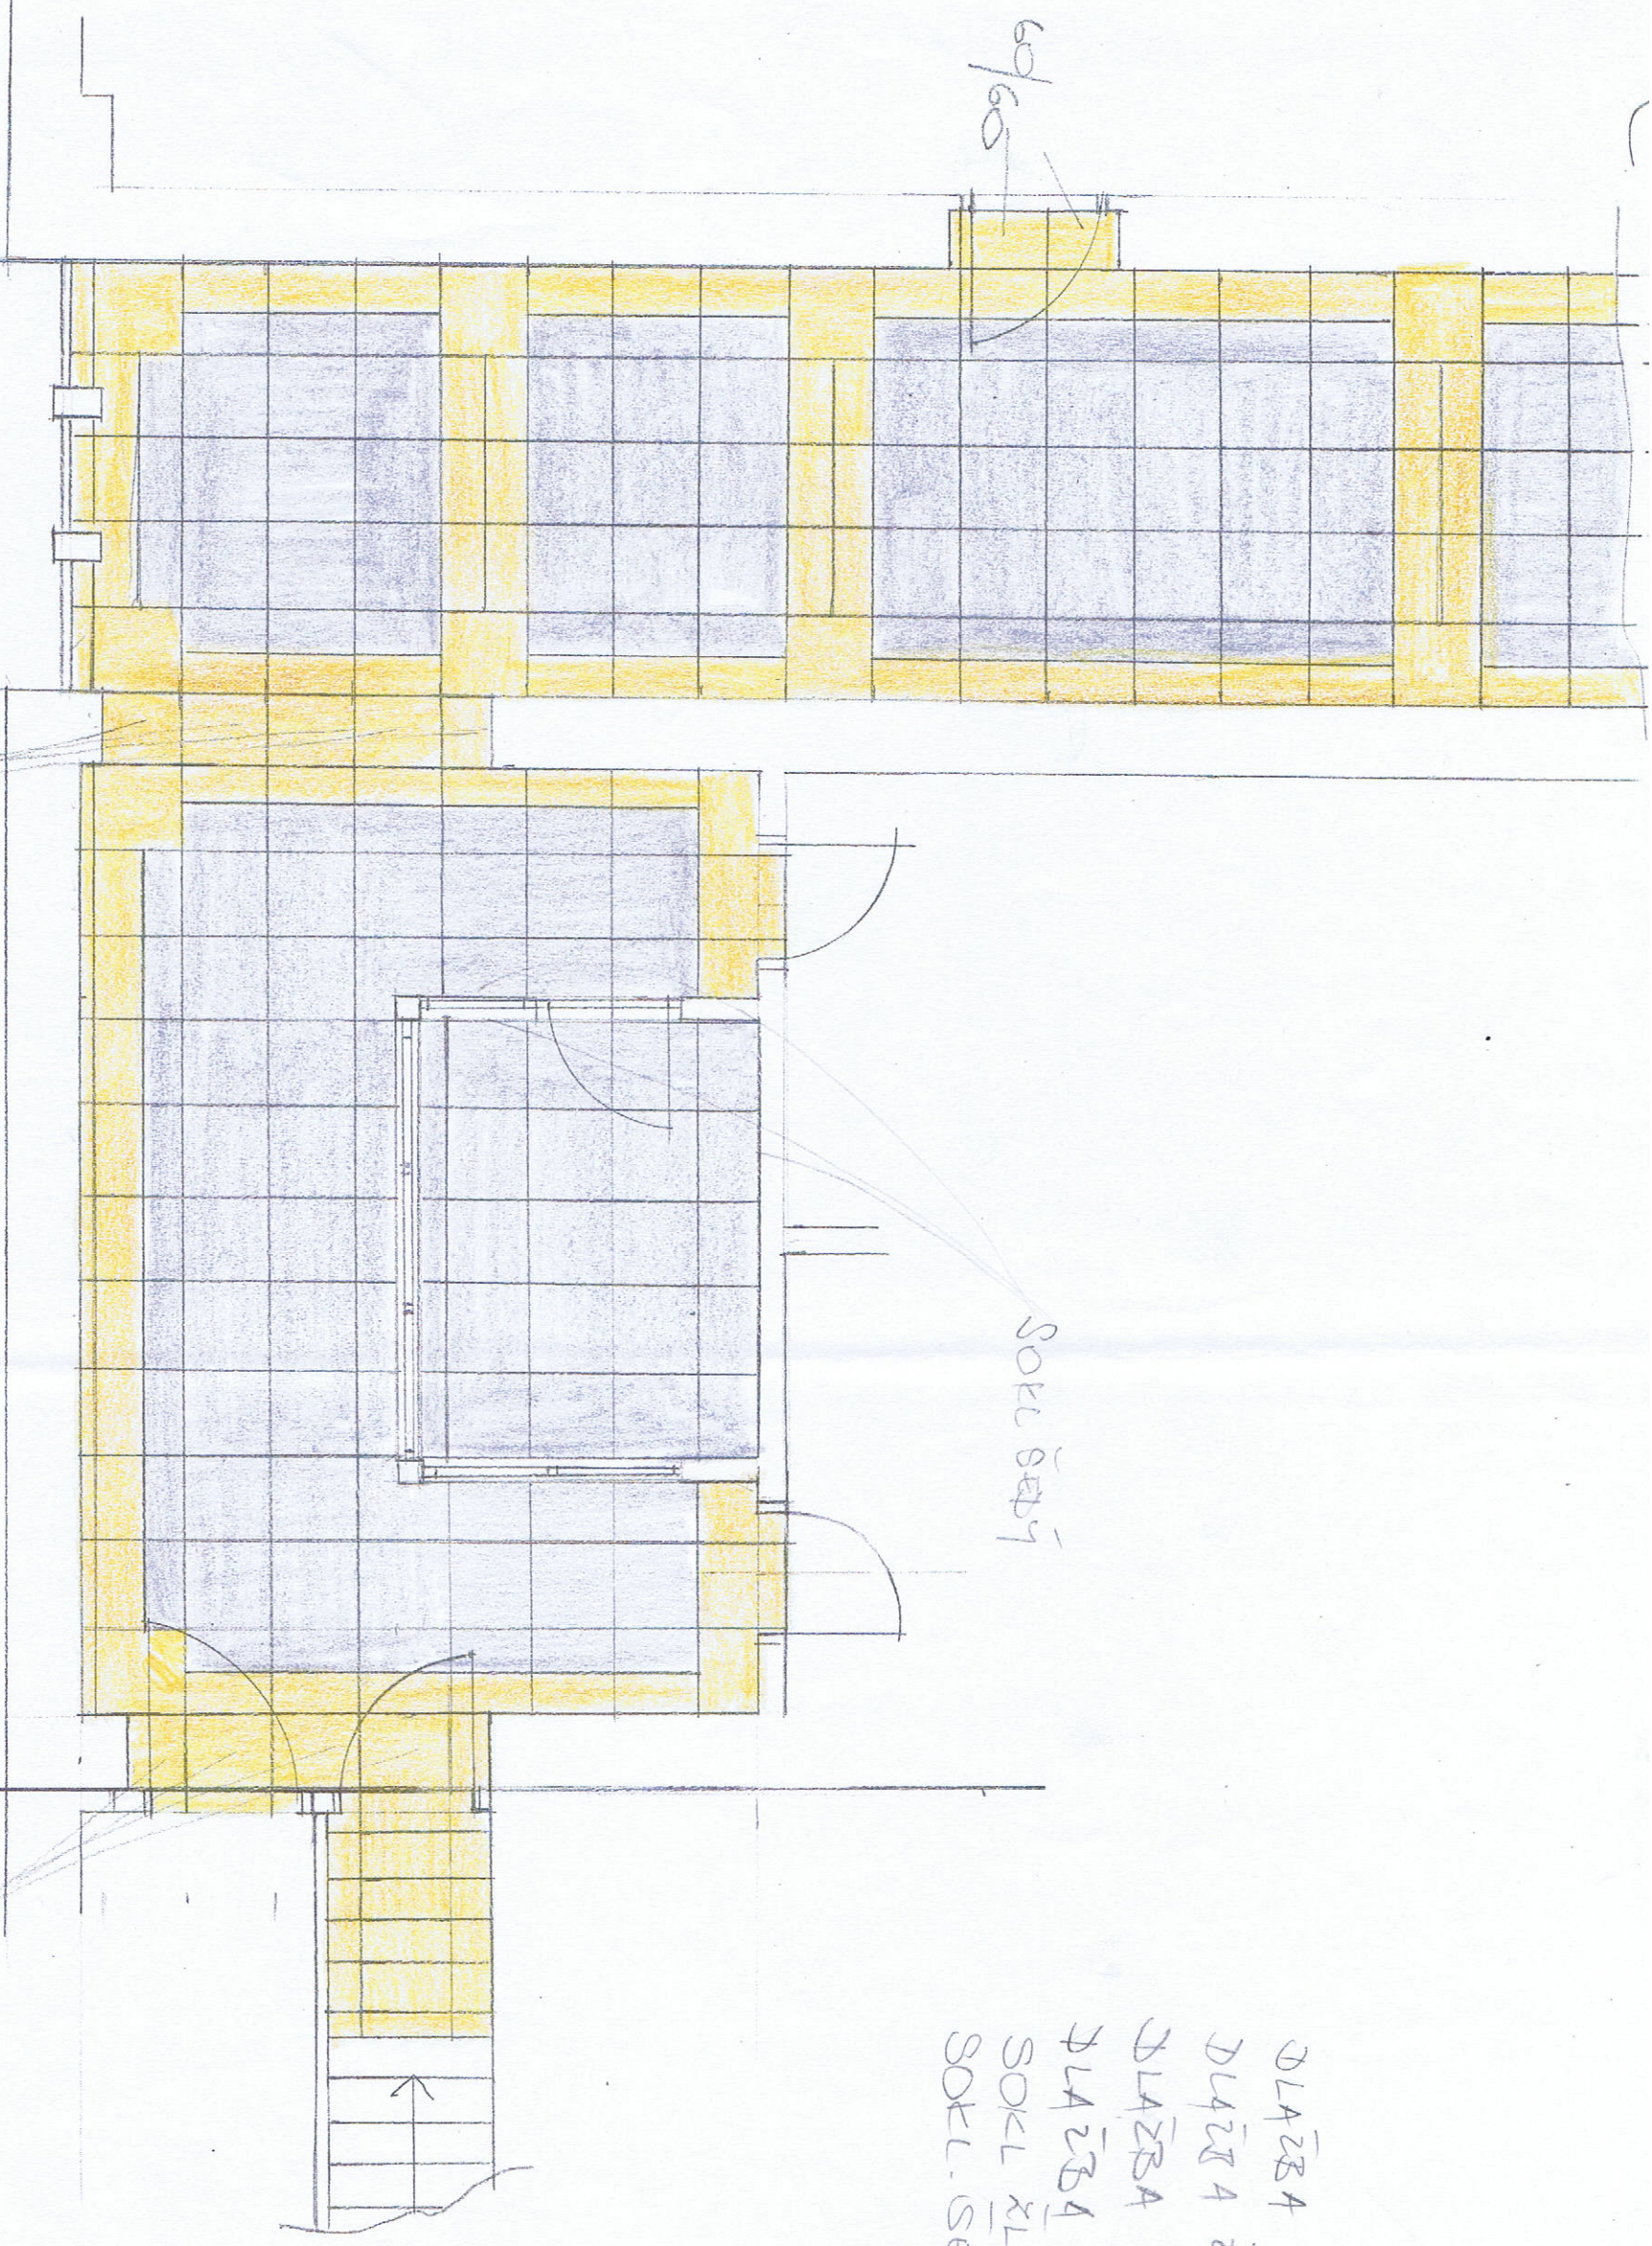

ПИДОРУС Д  
 ДЛАЖБА



60/60

OBKLAD BILY 30x60  
N. 1800

30/60


60/60

DILATACE

PIDOPYS C

ZLUT4 30x60 - 135ks  
 ZLUT4 60x60 - 25ks  
 ZLUT4 30x60 - 77ks  
 ZLUT4 60x60 - 93ks  
 SOKL ZLUT7 60x95 - 93ks

⊕

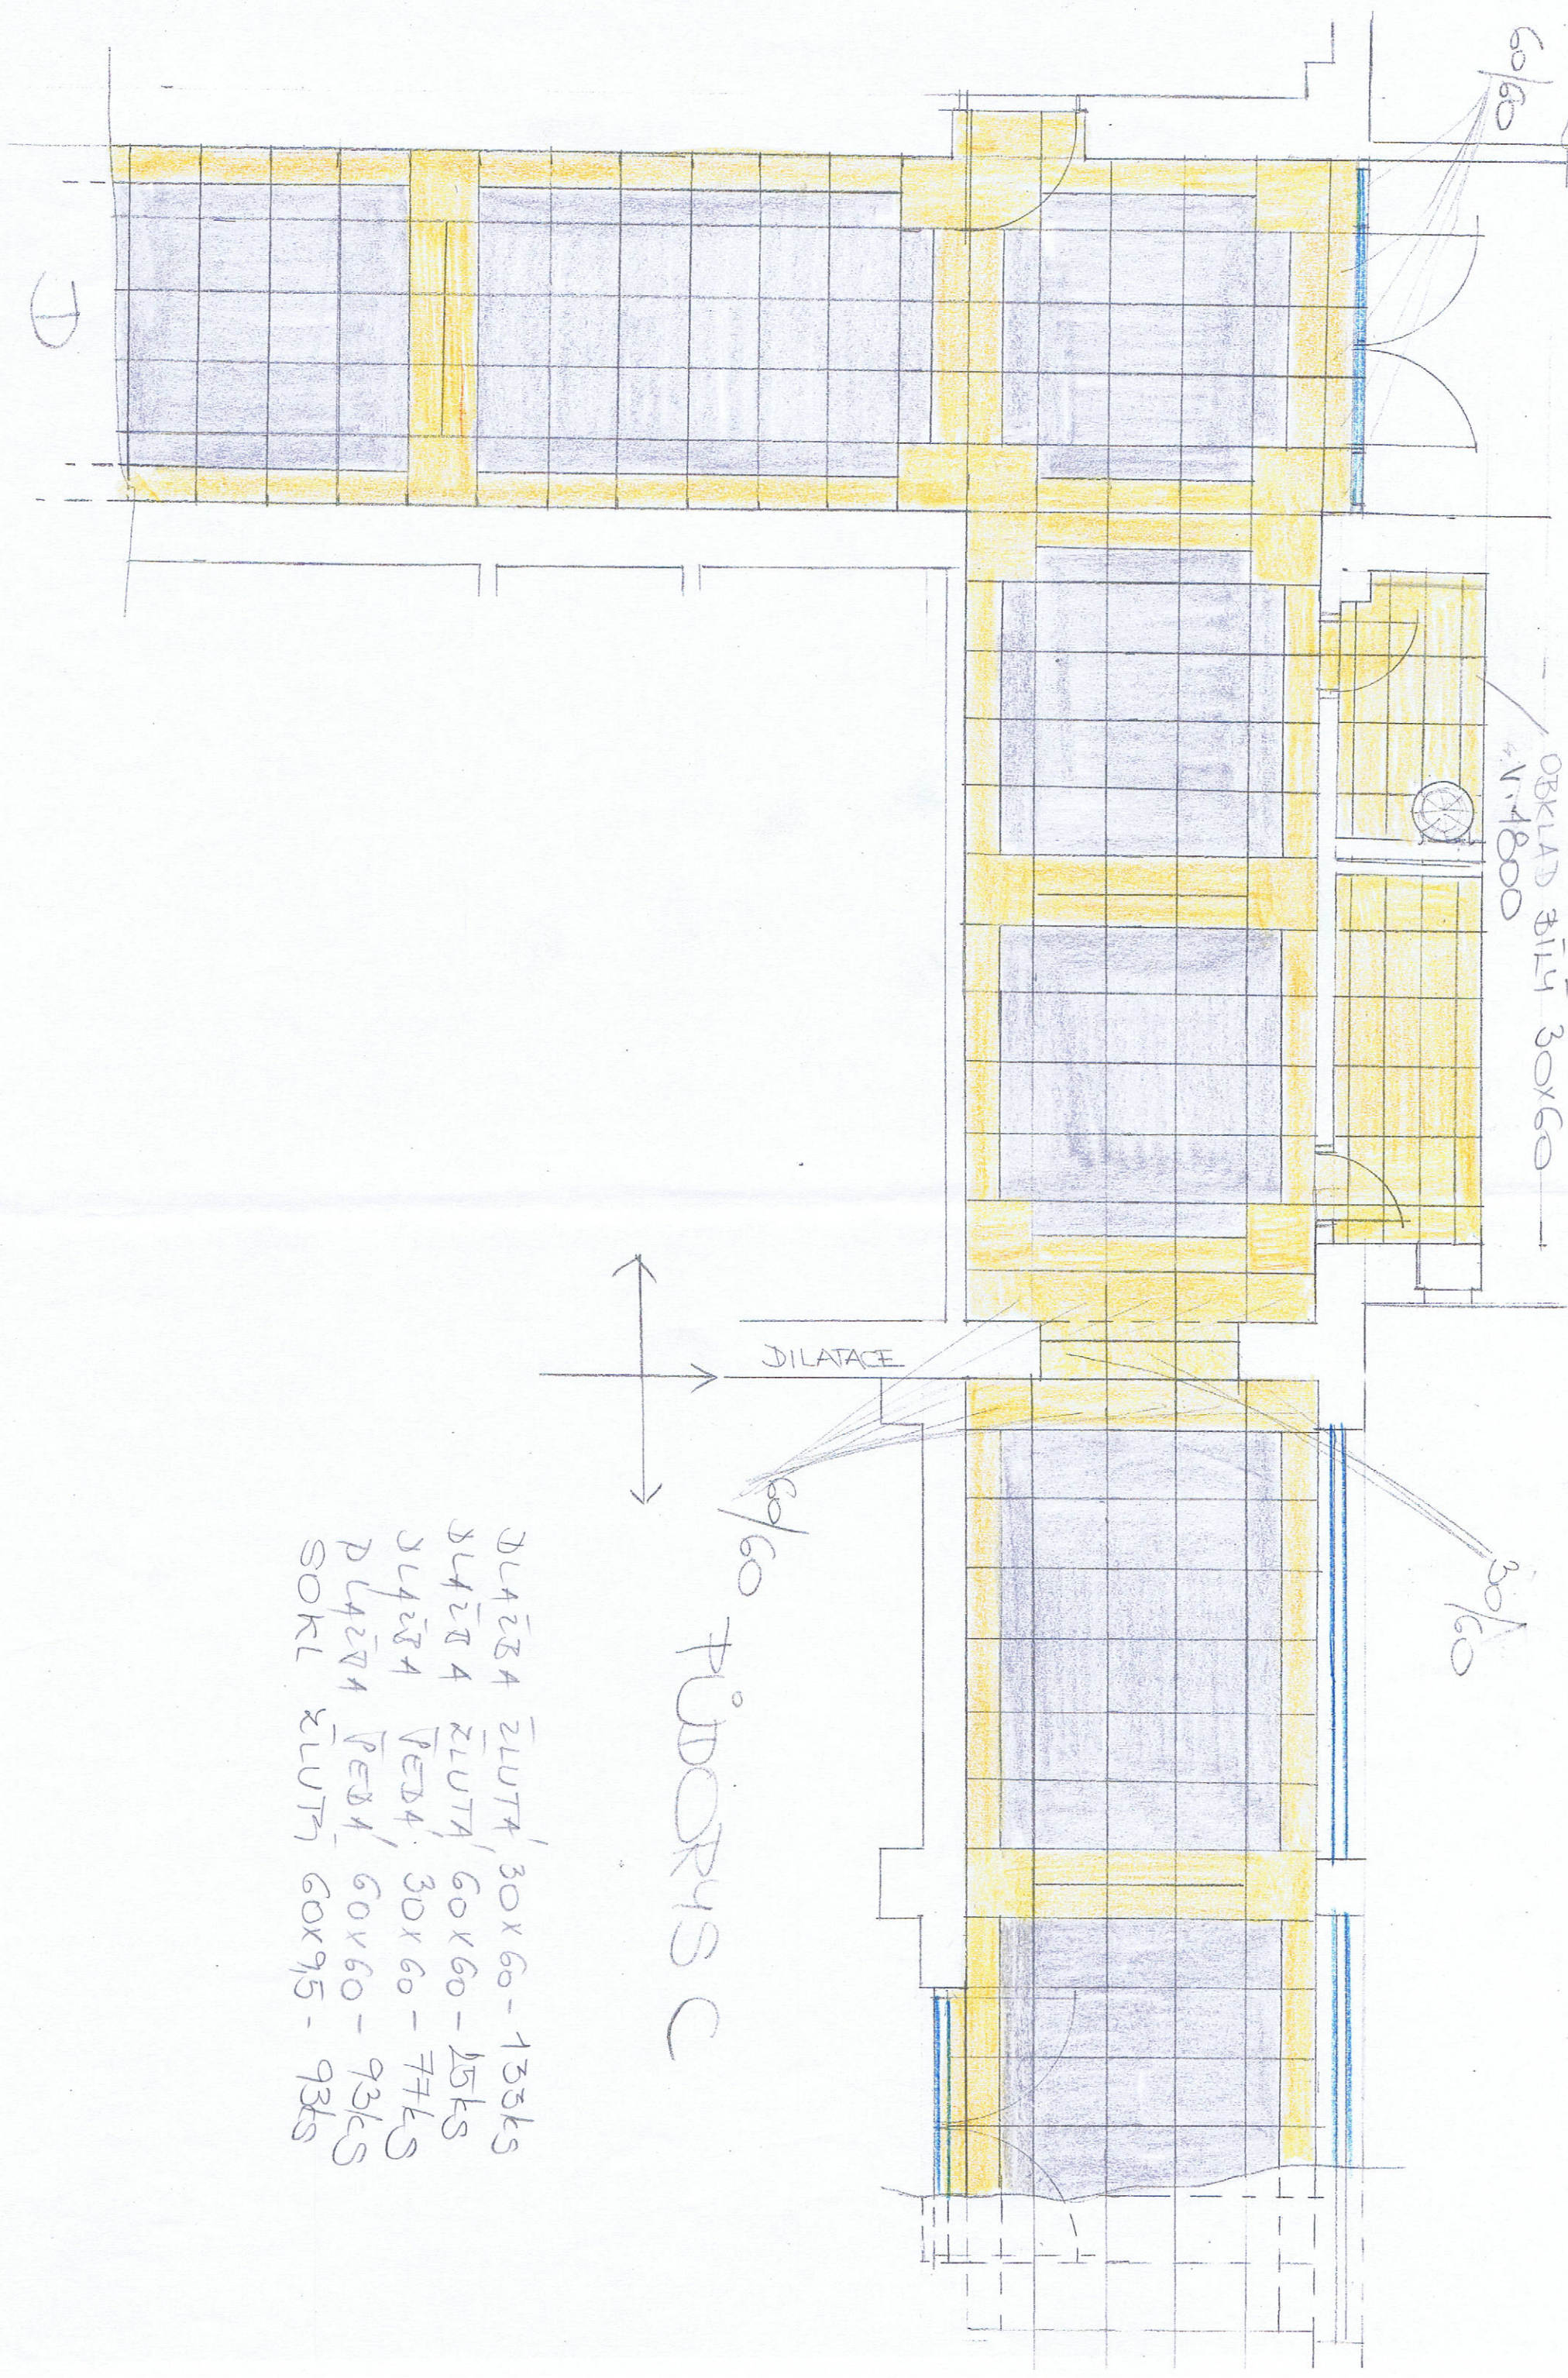



DILATACE

PUDORYS A  
 DLAZBA ZLUT4' 30x60-127  
 DLAZBA ZLUT4' 60x60-6  
 SOKL ZLUT5-65kS  
 SED4' 30x60-31  
 SED4' 60x60-45

PUDORYS B  
 DLAZBA ZLUT4' 30x60-87kS  
 — ZLUT4' 60x60-10kS  
 — SED4' 30x60-52kS  
 — SED4' 60x60-78kS  
 SOKL ZLUT5 60x9,5-54kS