
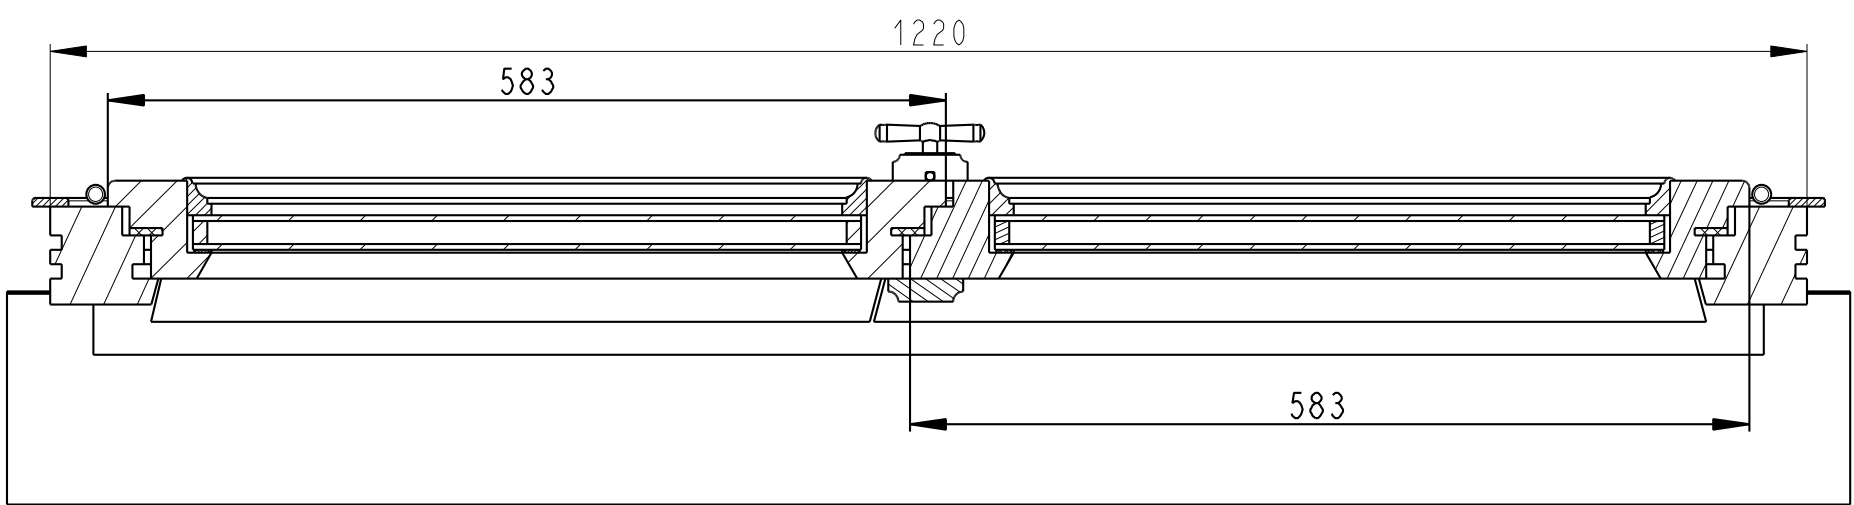


A - A

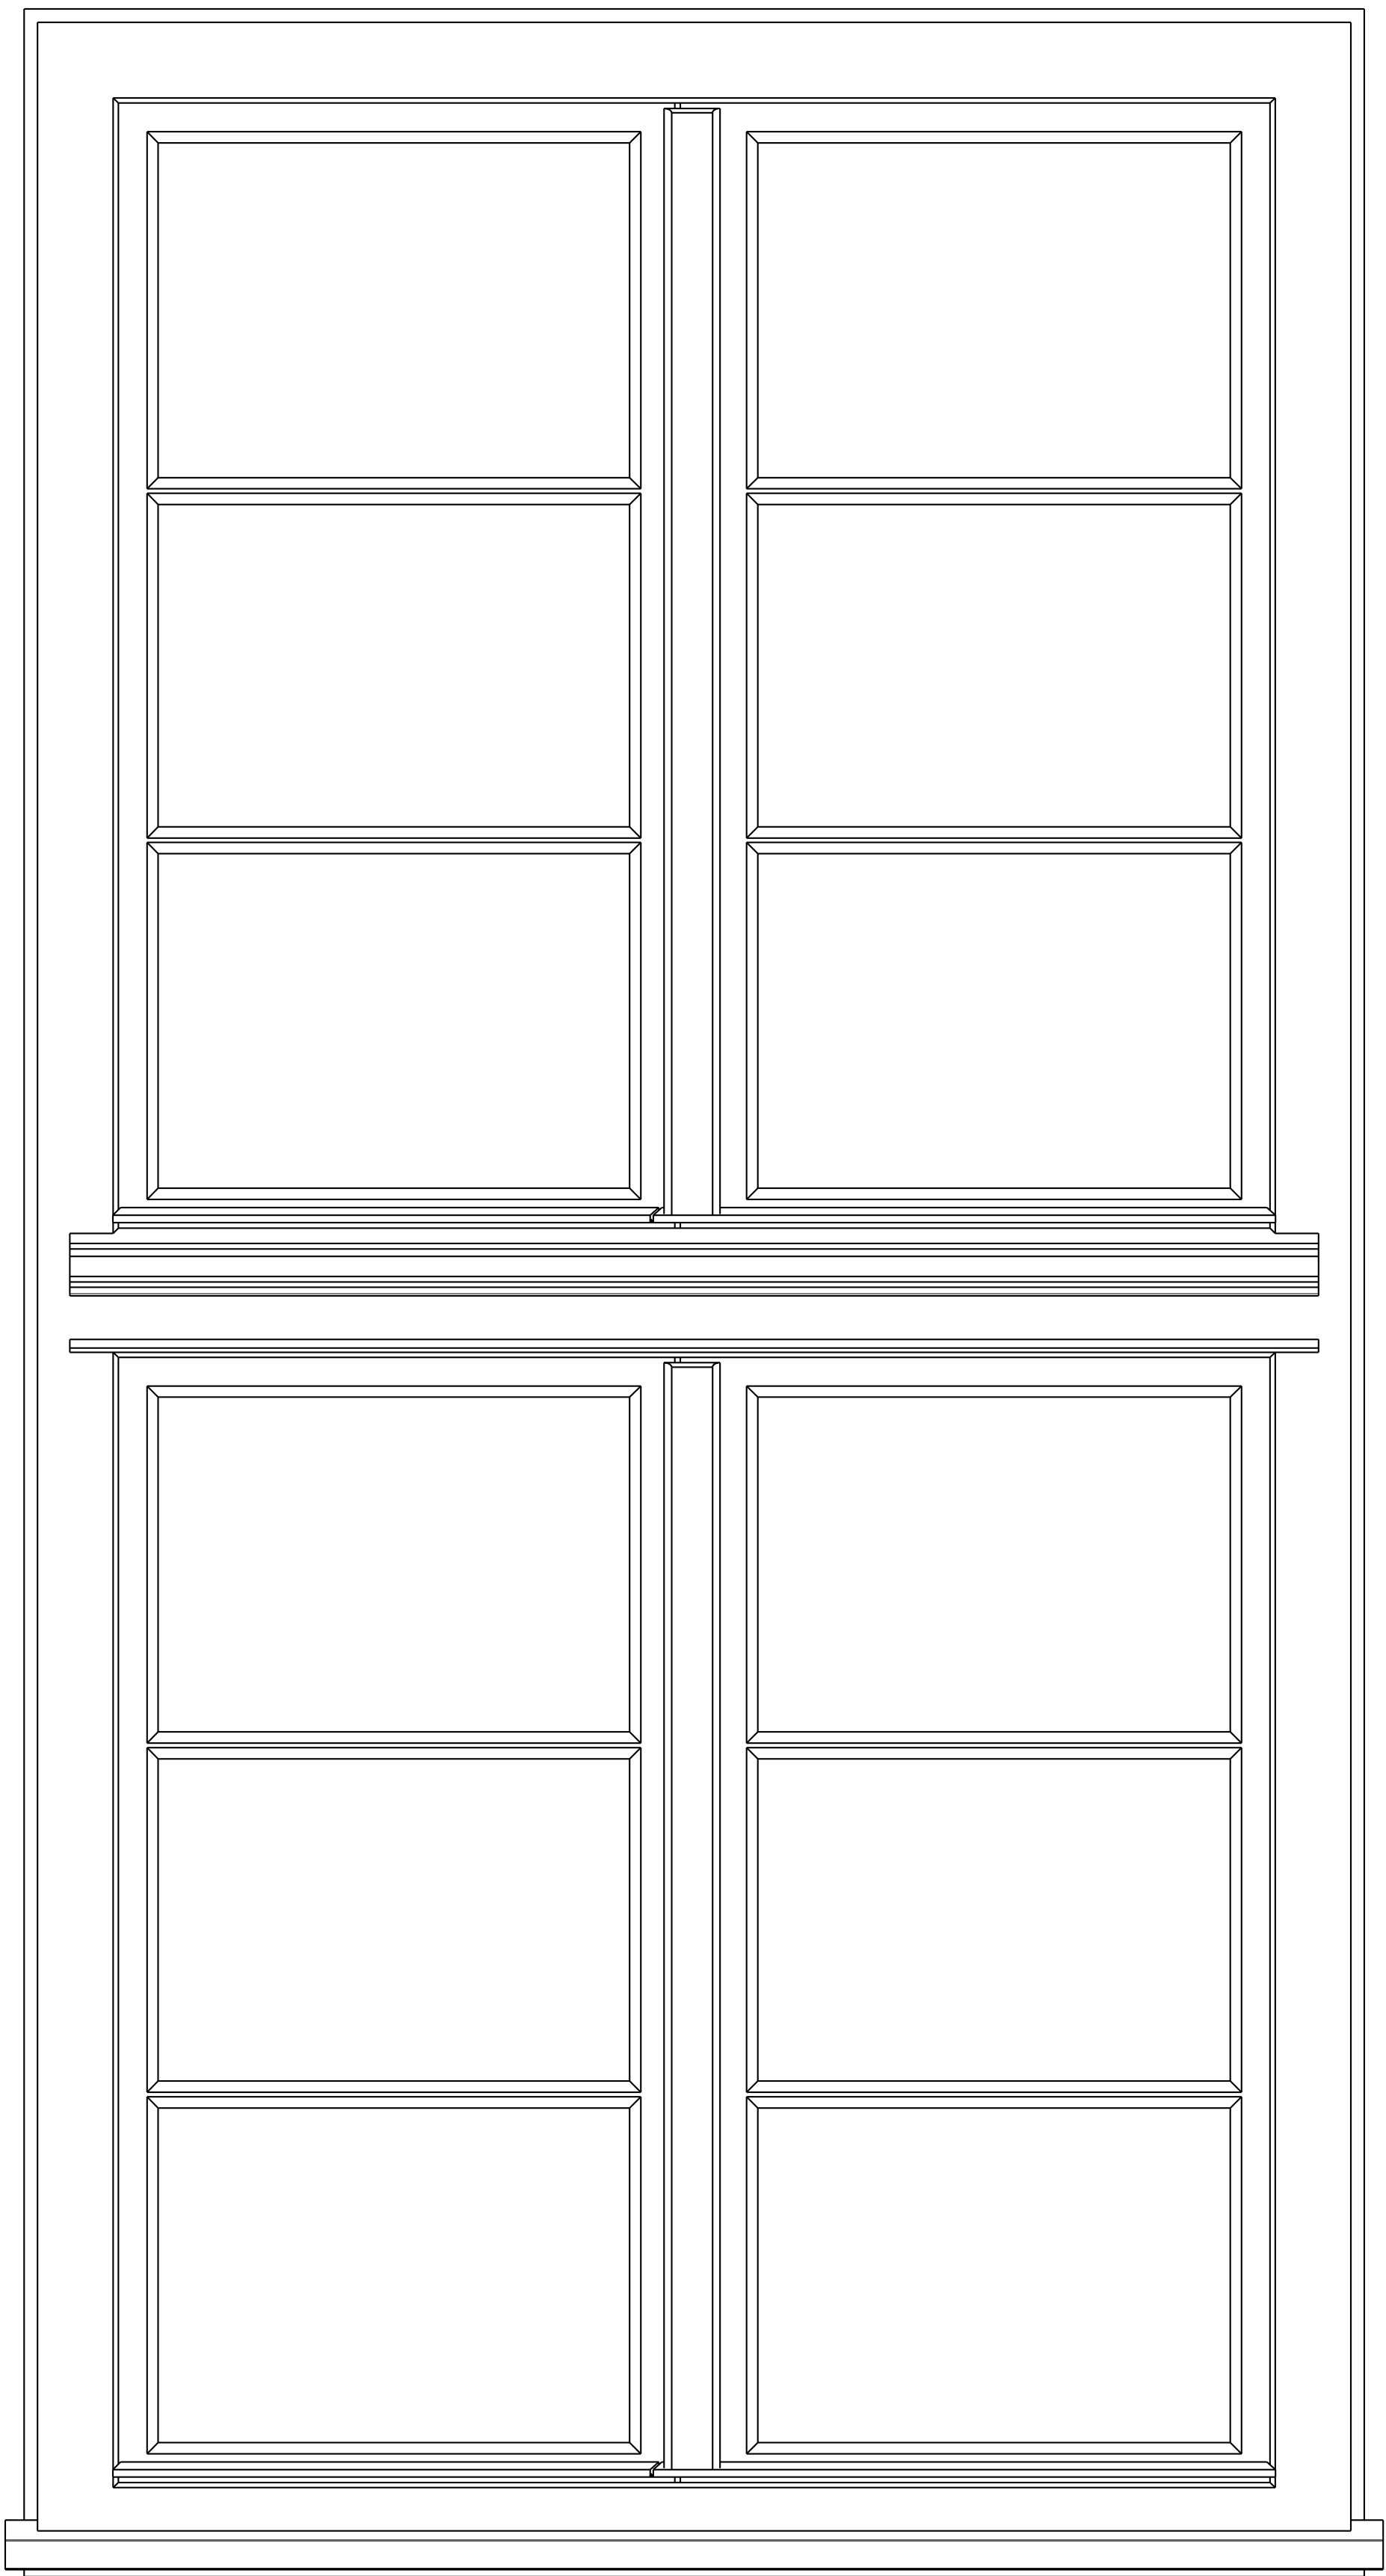

B - B

ZAMEK PODEBRADY	kóty: mm, M: 1:5	A2	Seite 1/6	POHLED
NAZEV: OKNO 2360x1220				