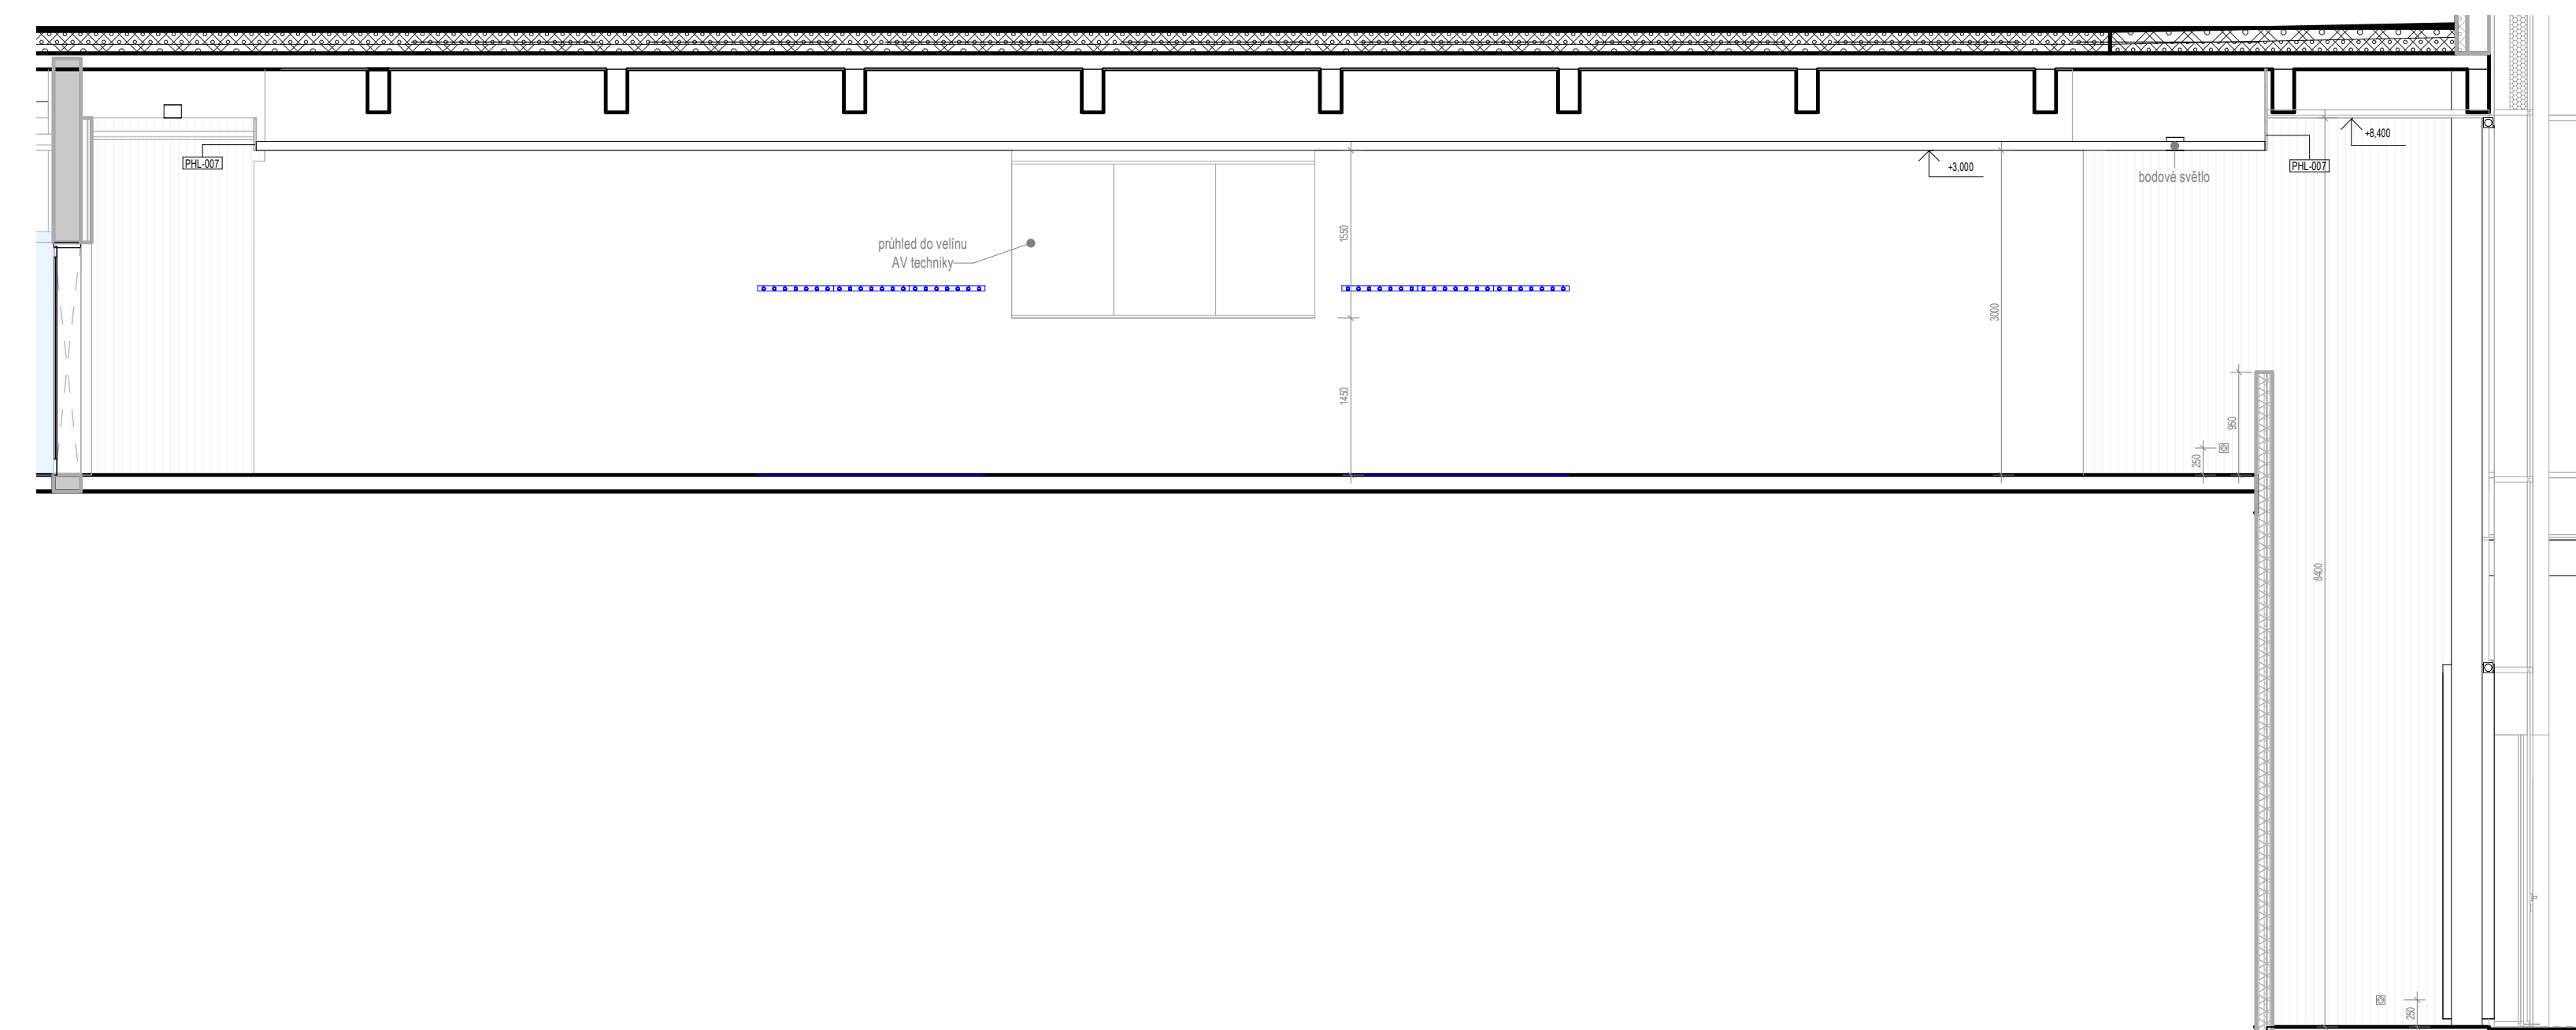
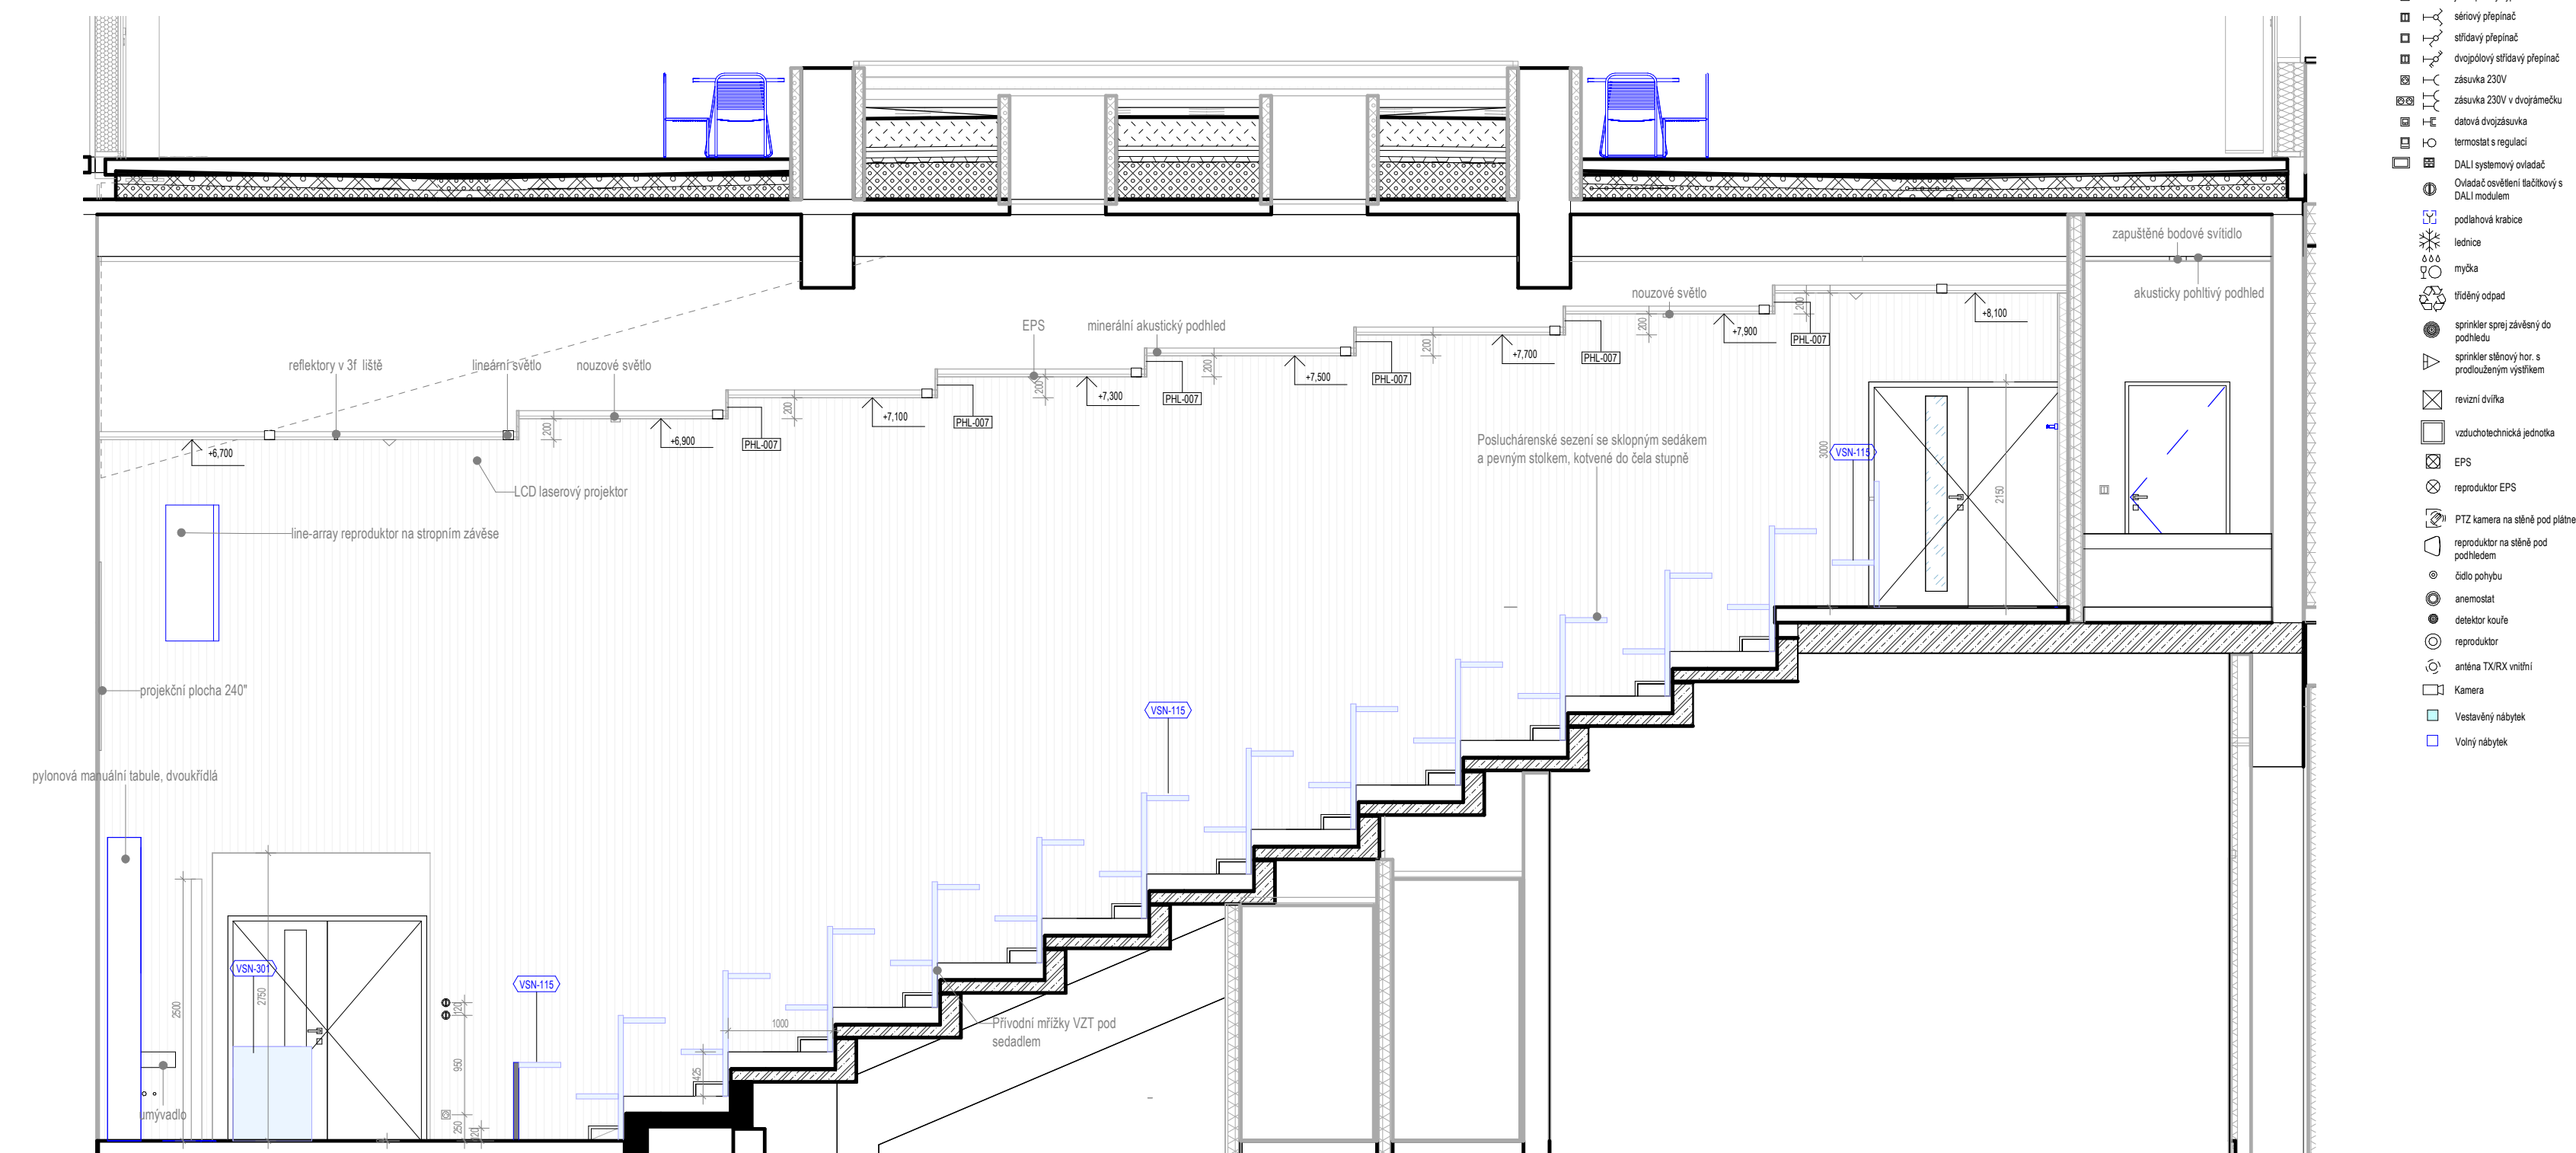
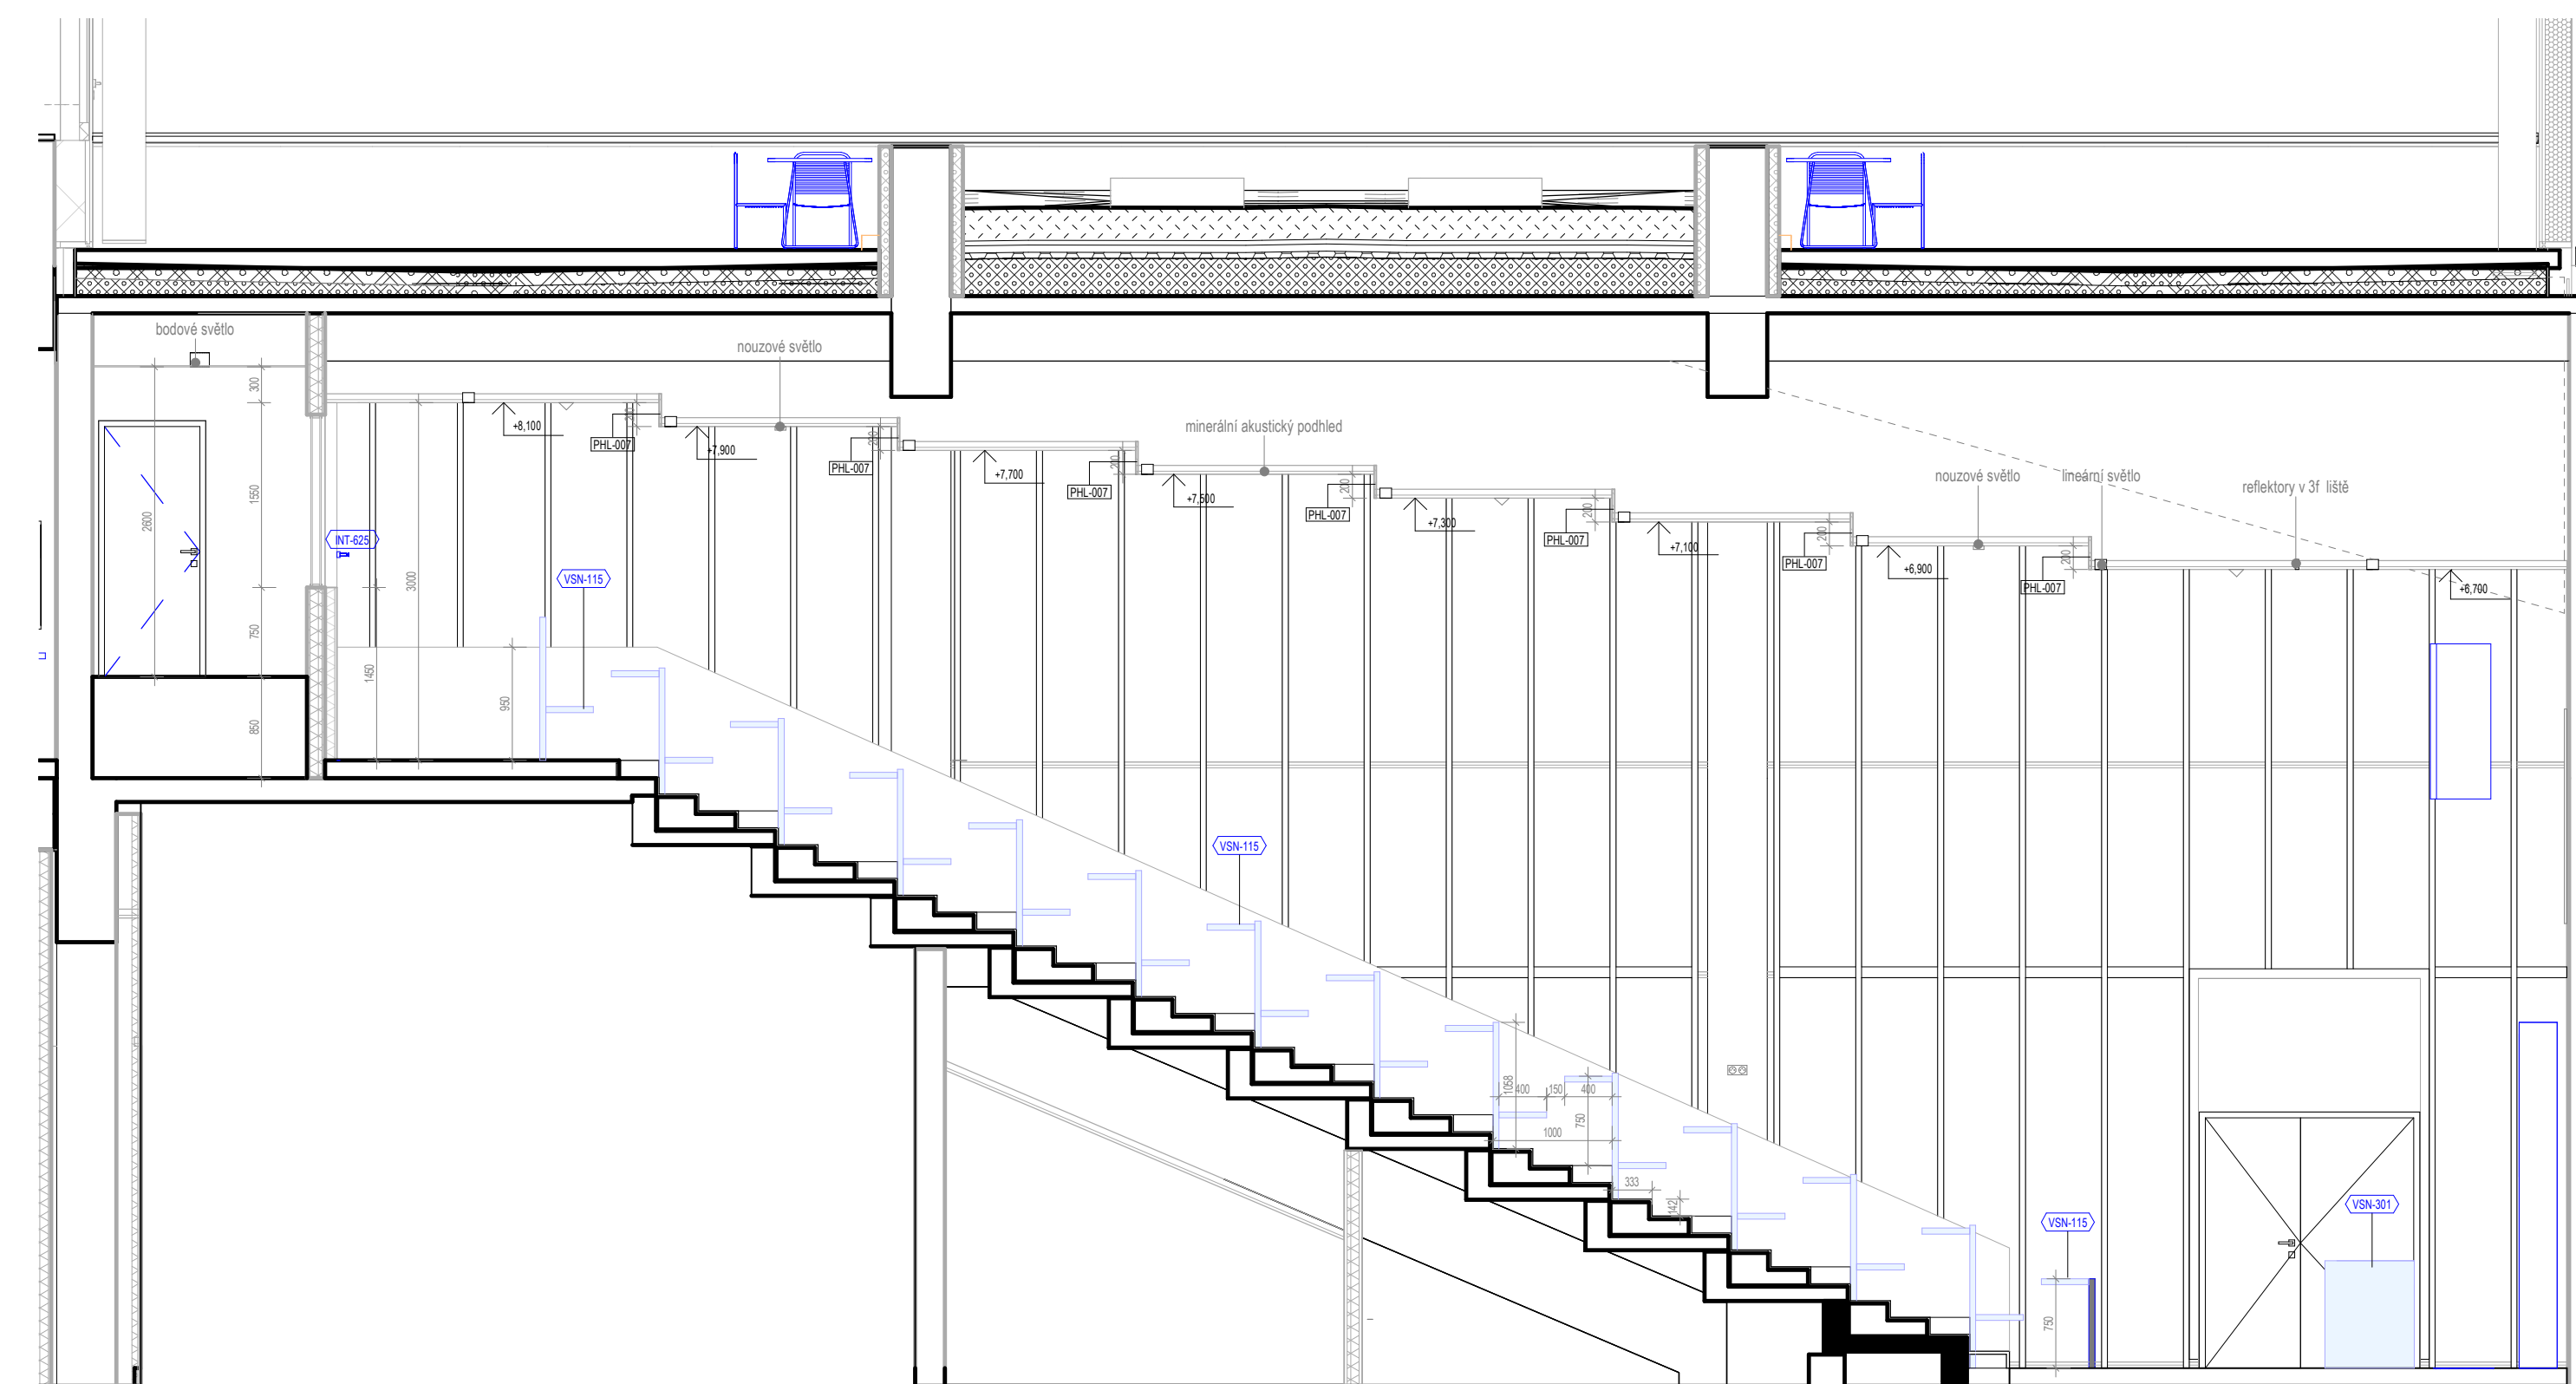
A Pohled
1/50C Pohled
1:50B Pohled
1:50D Pohled
1:50

- LEGENDA**

| | | | | | | | | | |
|---|------------------------------|----------------------|------------------------------------|---|-------------------------|------------------------------|-----------------------------------------|--------------------------|----------------|
| Bogle Architects London Prague Hong Kong <small>© 2024 Bogle Architects Ltd. All rights reserved.</small> | Client Univerzita Karlova | Project MEHARED 2 | Drawing Title Podschama LF A360 | Disclaimer Do not scale from this drawing. This documentation is for planning purposes only and not for construction. This document is copyright and may not be reproduced without the permission of the owner. All rights reserved. | Scale (s) A1: 1 : 50 | Date of Issue: 04/11/2022 | Sheet no. / Items D: AUD. A1, 2.03.2 | Sheet No. SK-21127-06 | Revision 01 |
|---|------------------------------|----------------------|------------------------------------|---|-------------------------|------------------------------|-----------------------------------------|--------------------------|----------------|