


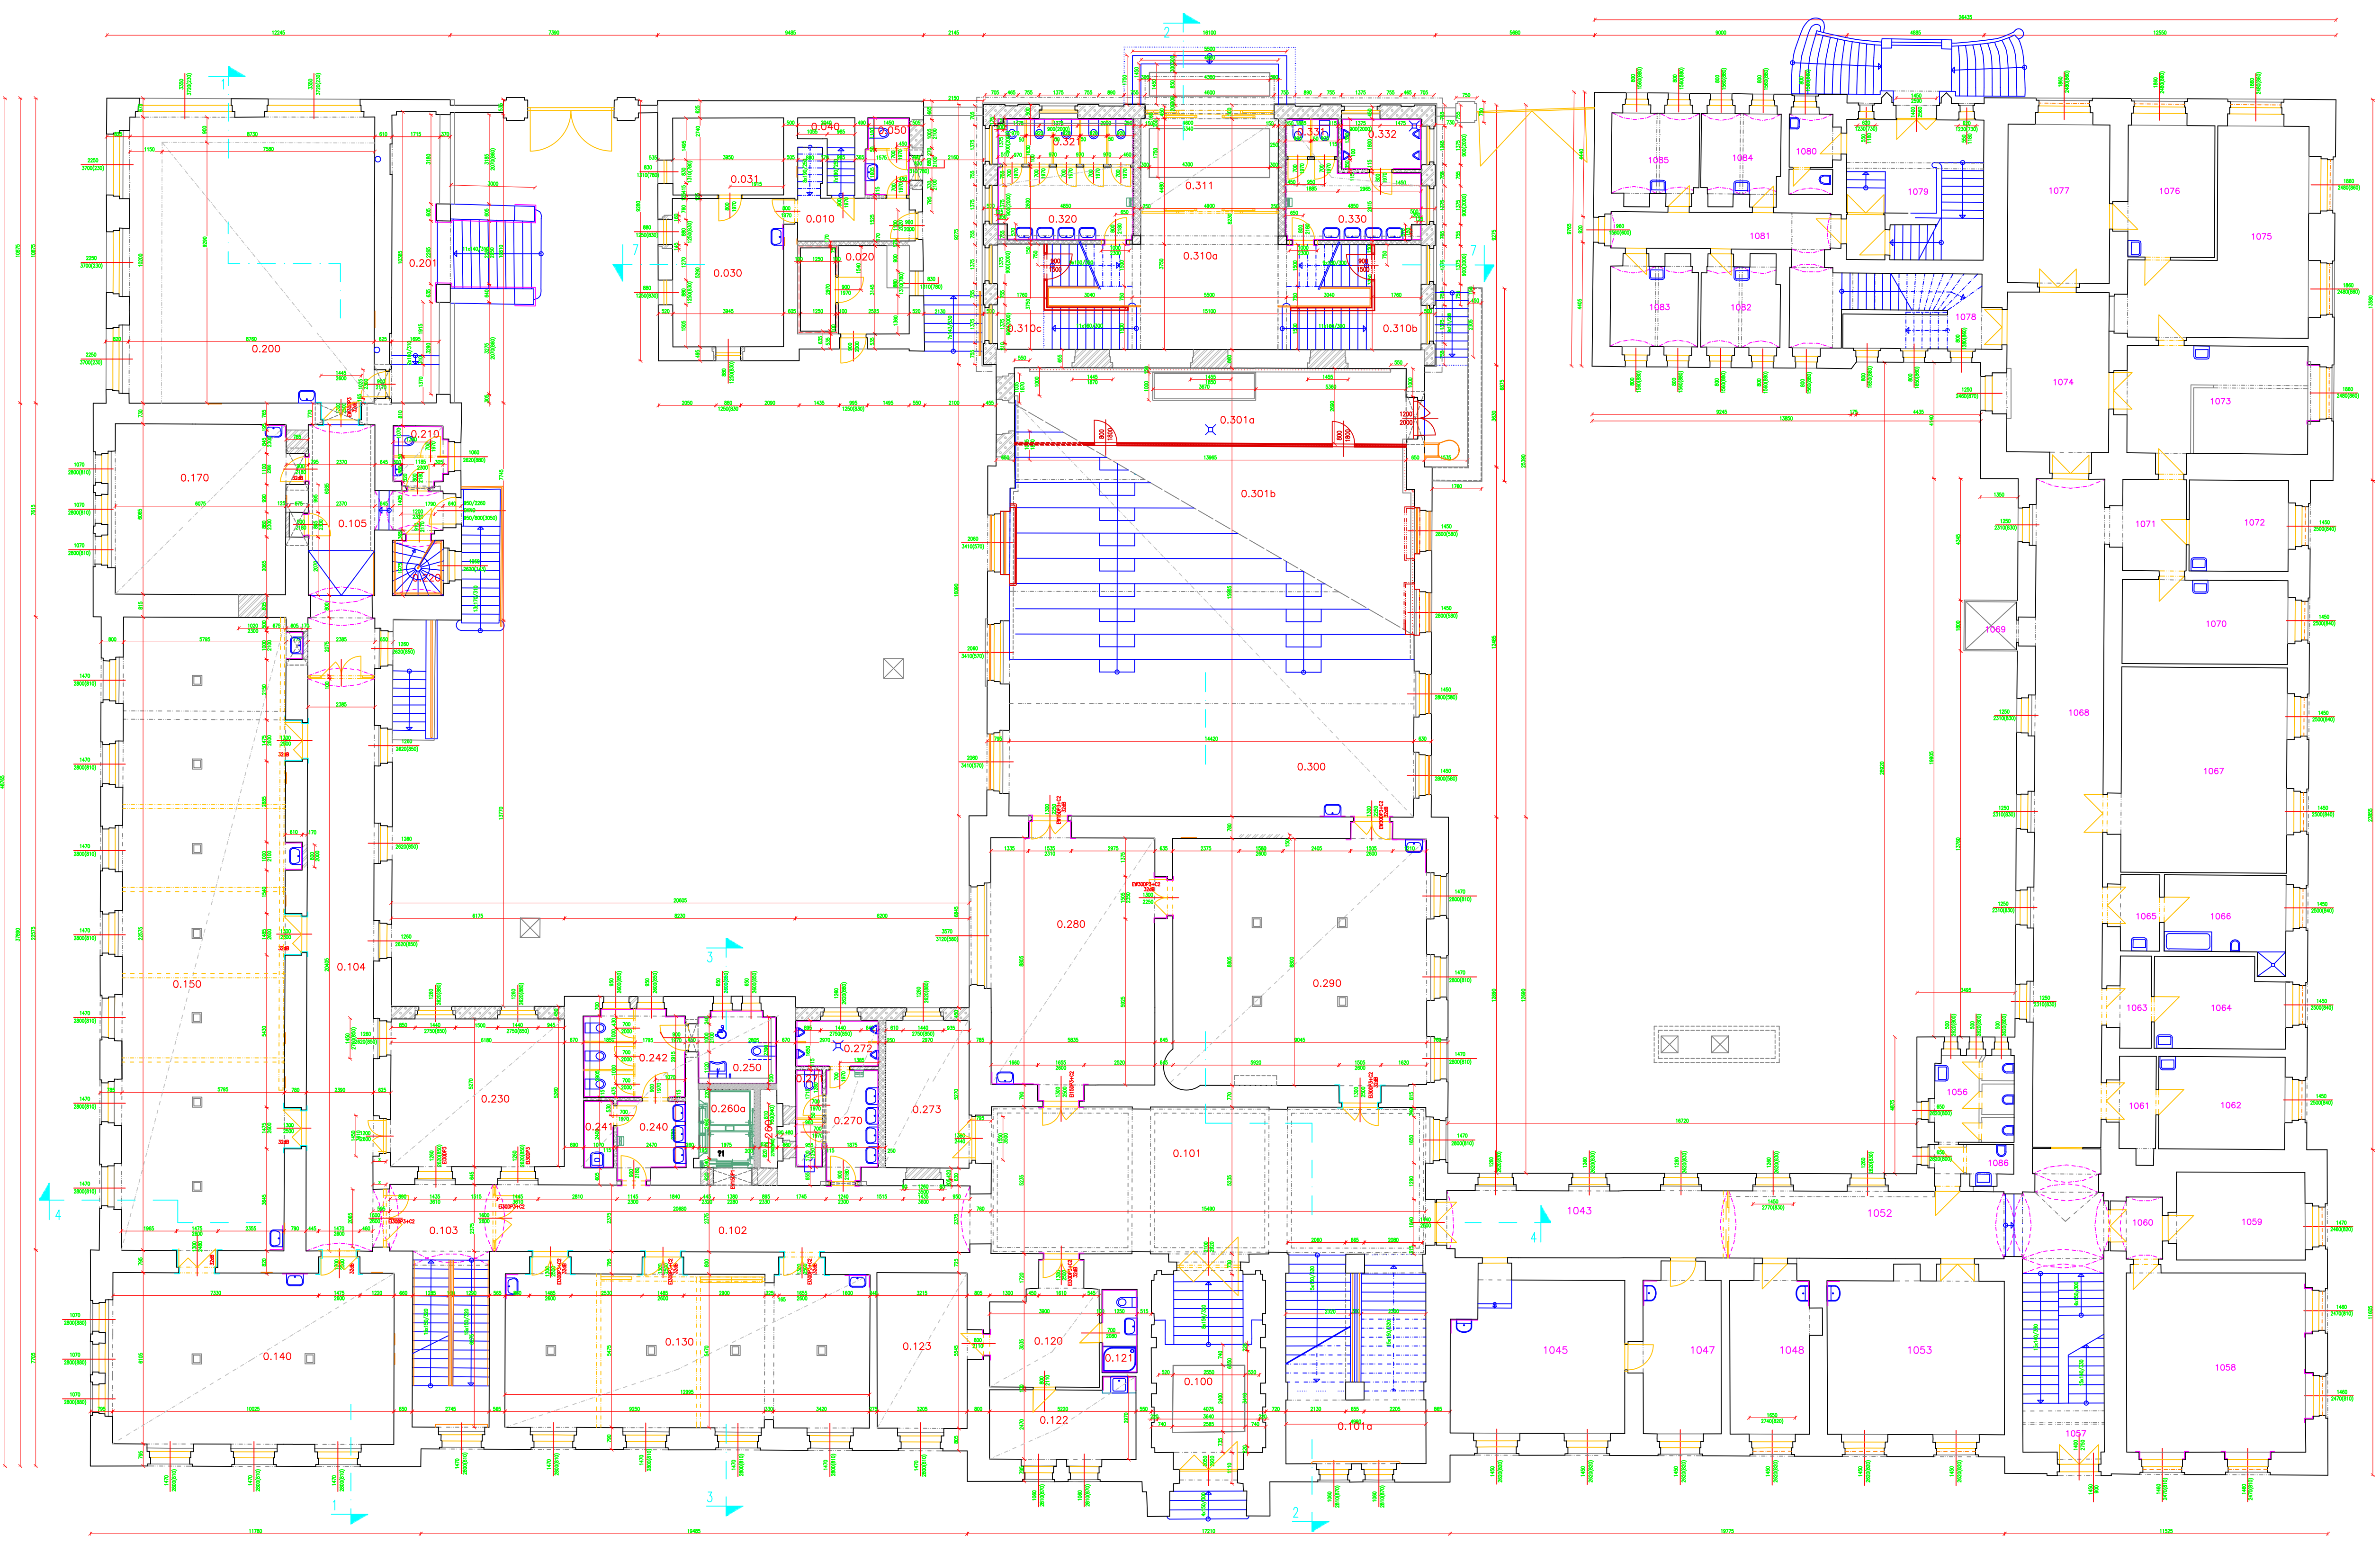






[illegible]





