




3_217, 3_218 – půdorys

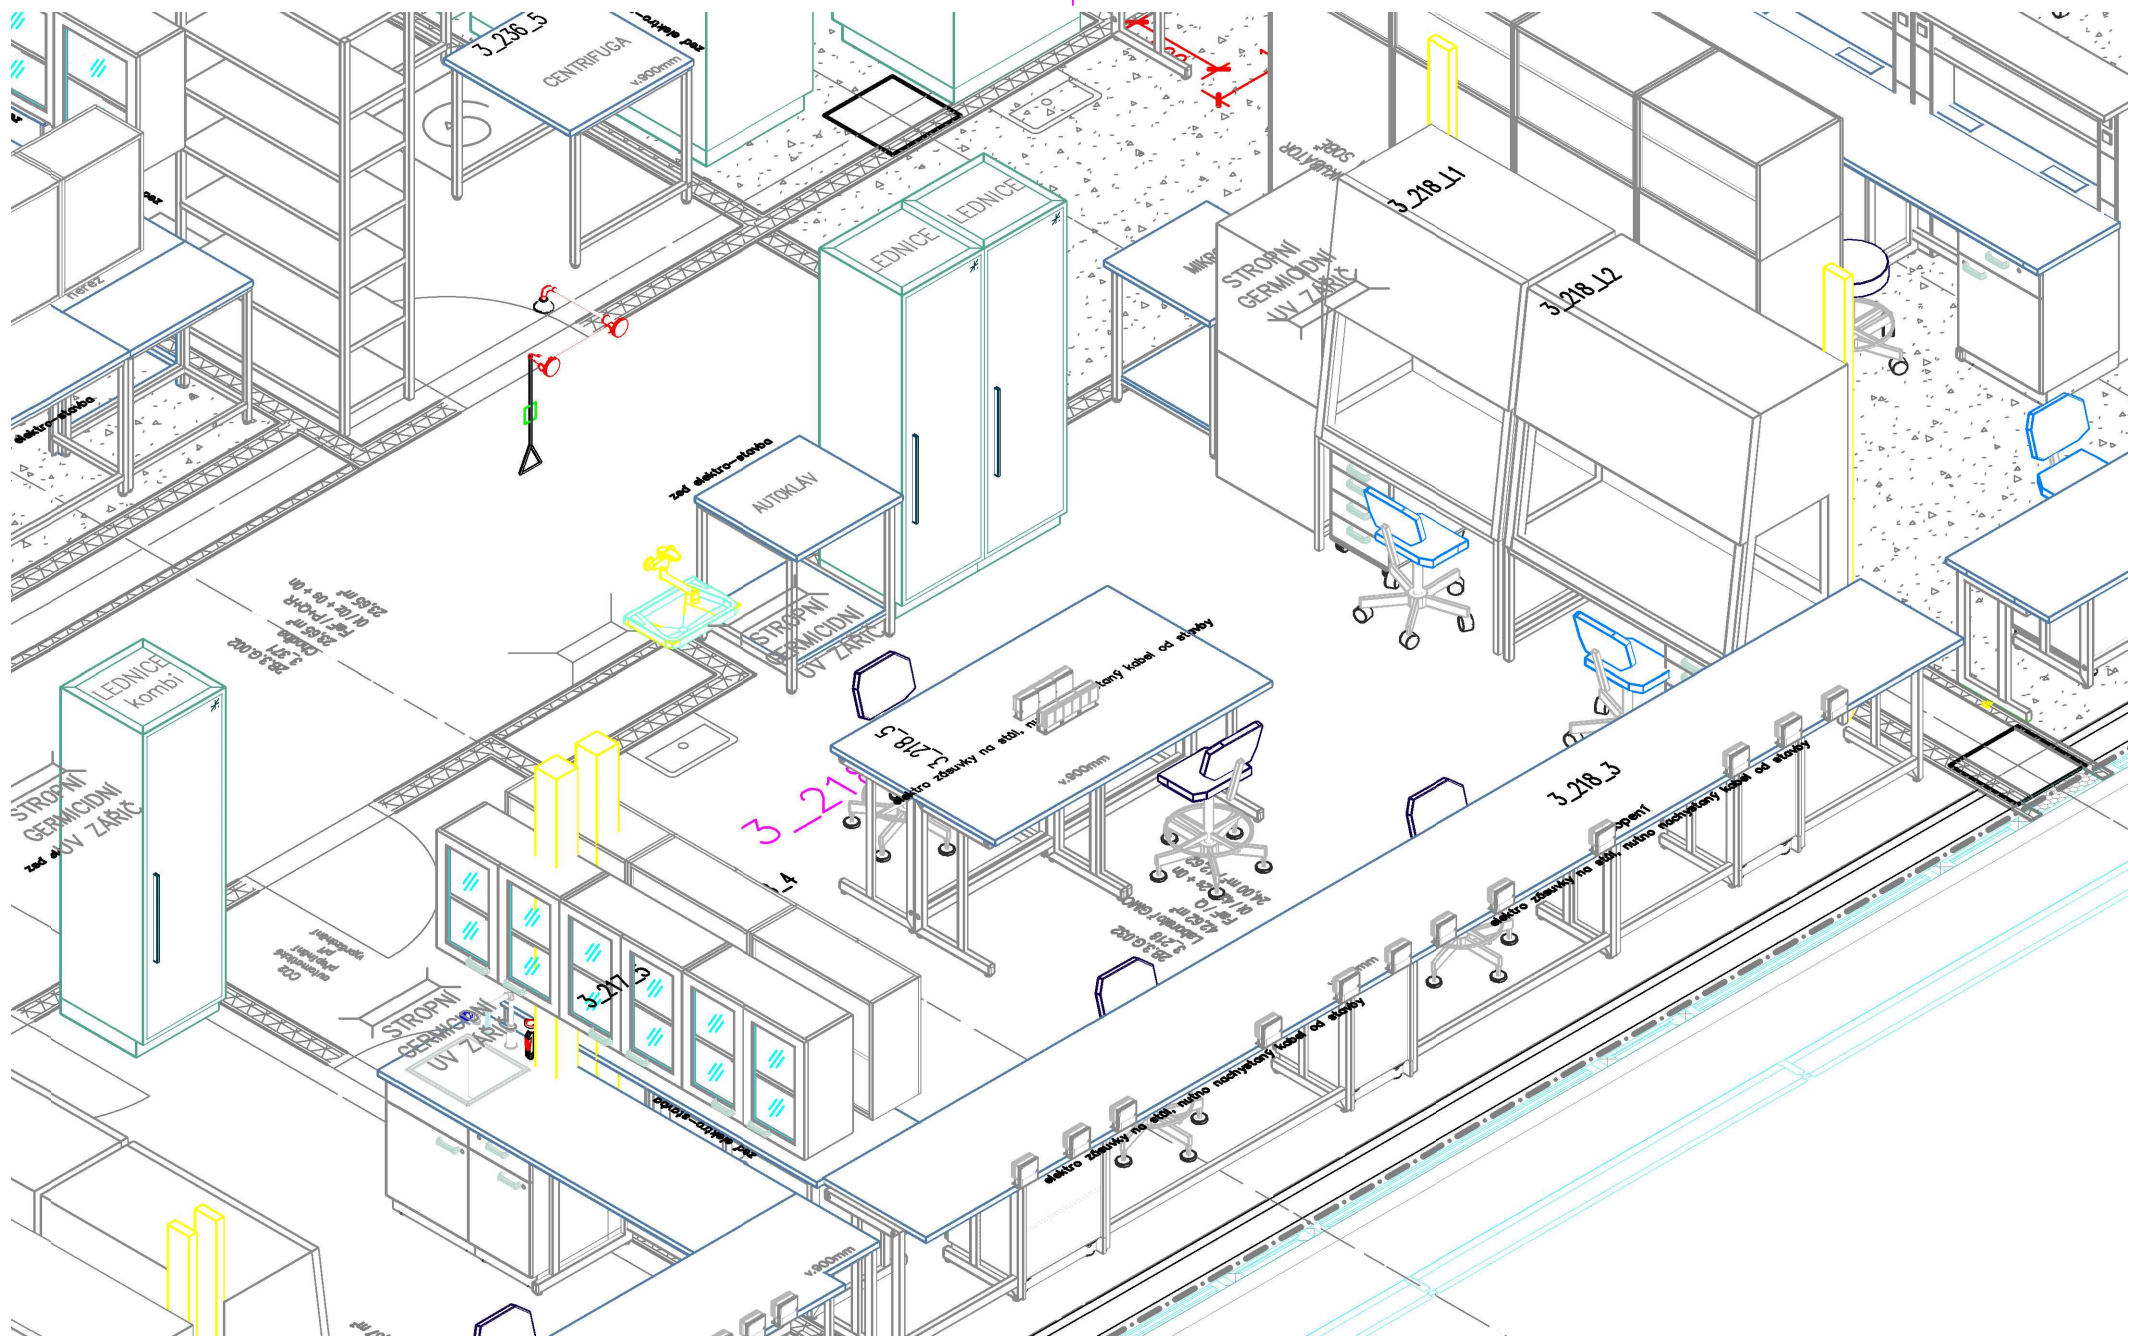

3_218 – pohled 01

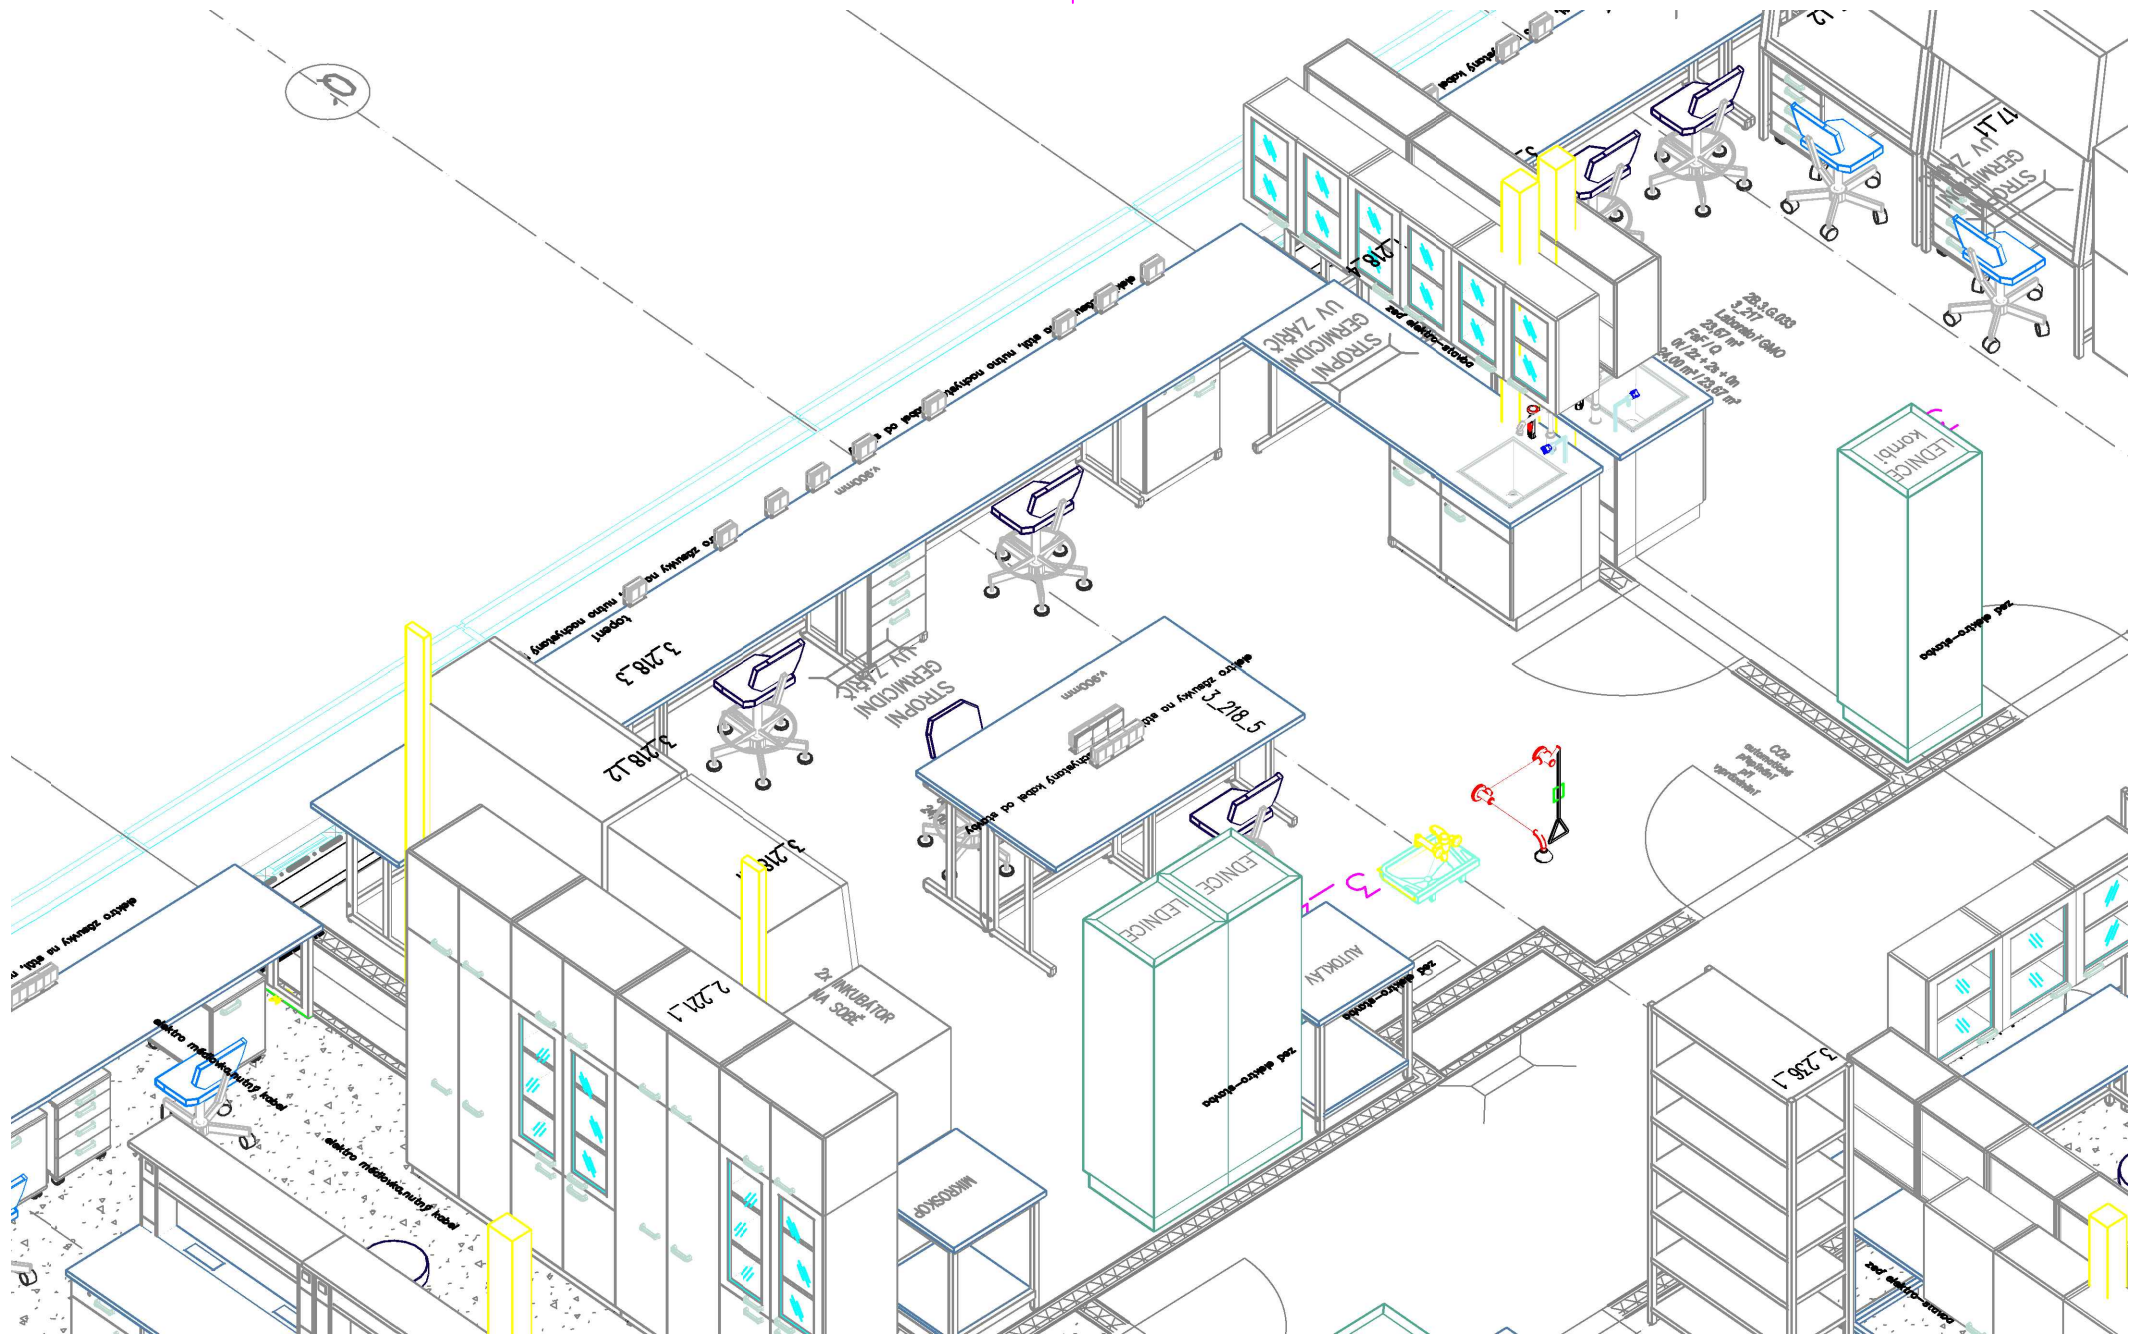

3_218 – pohled 03

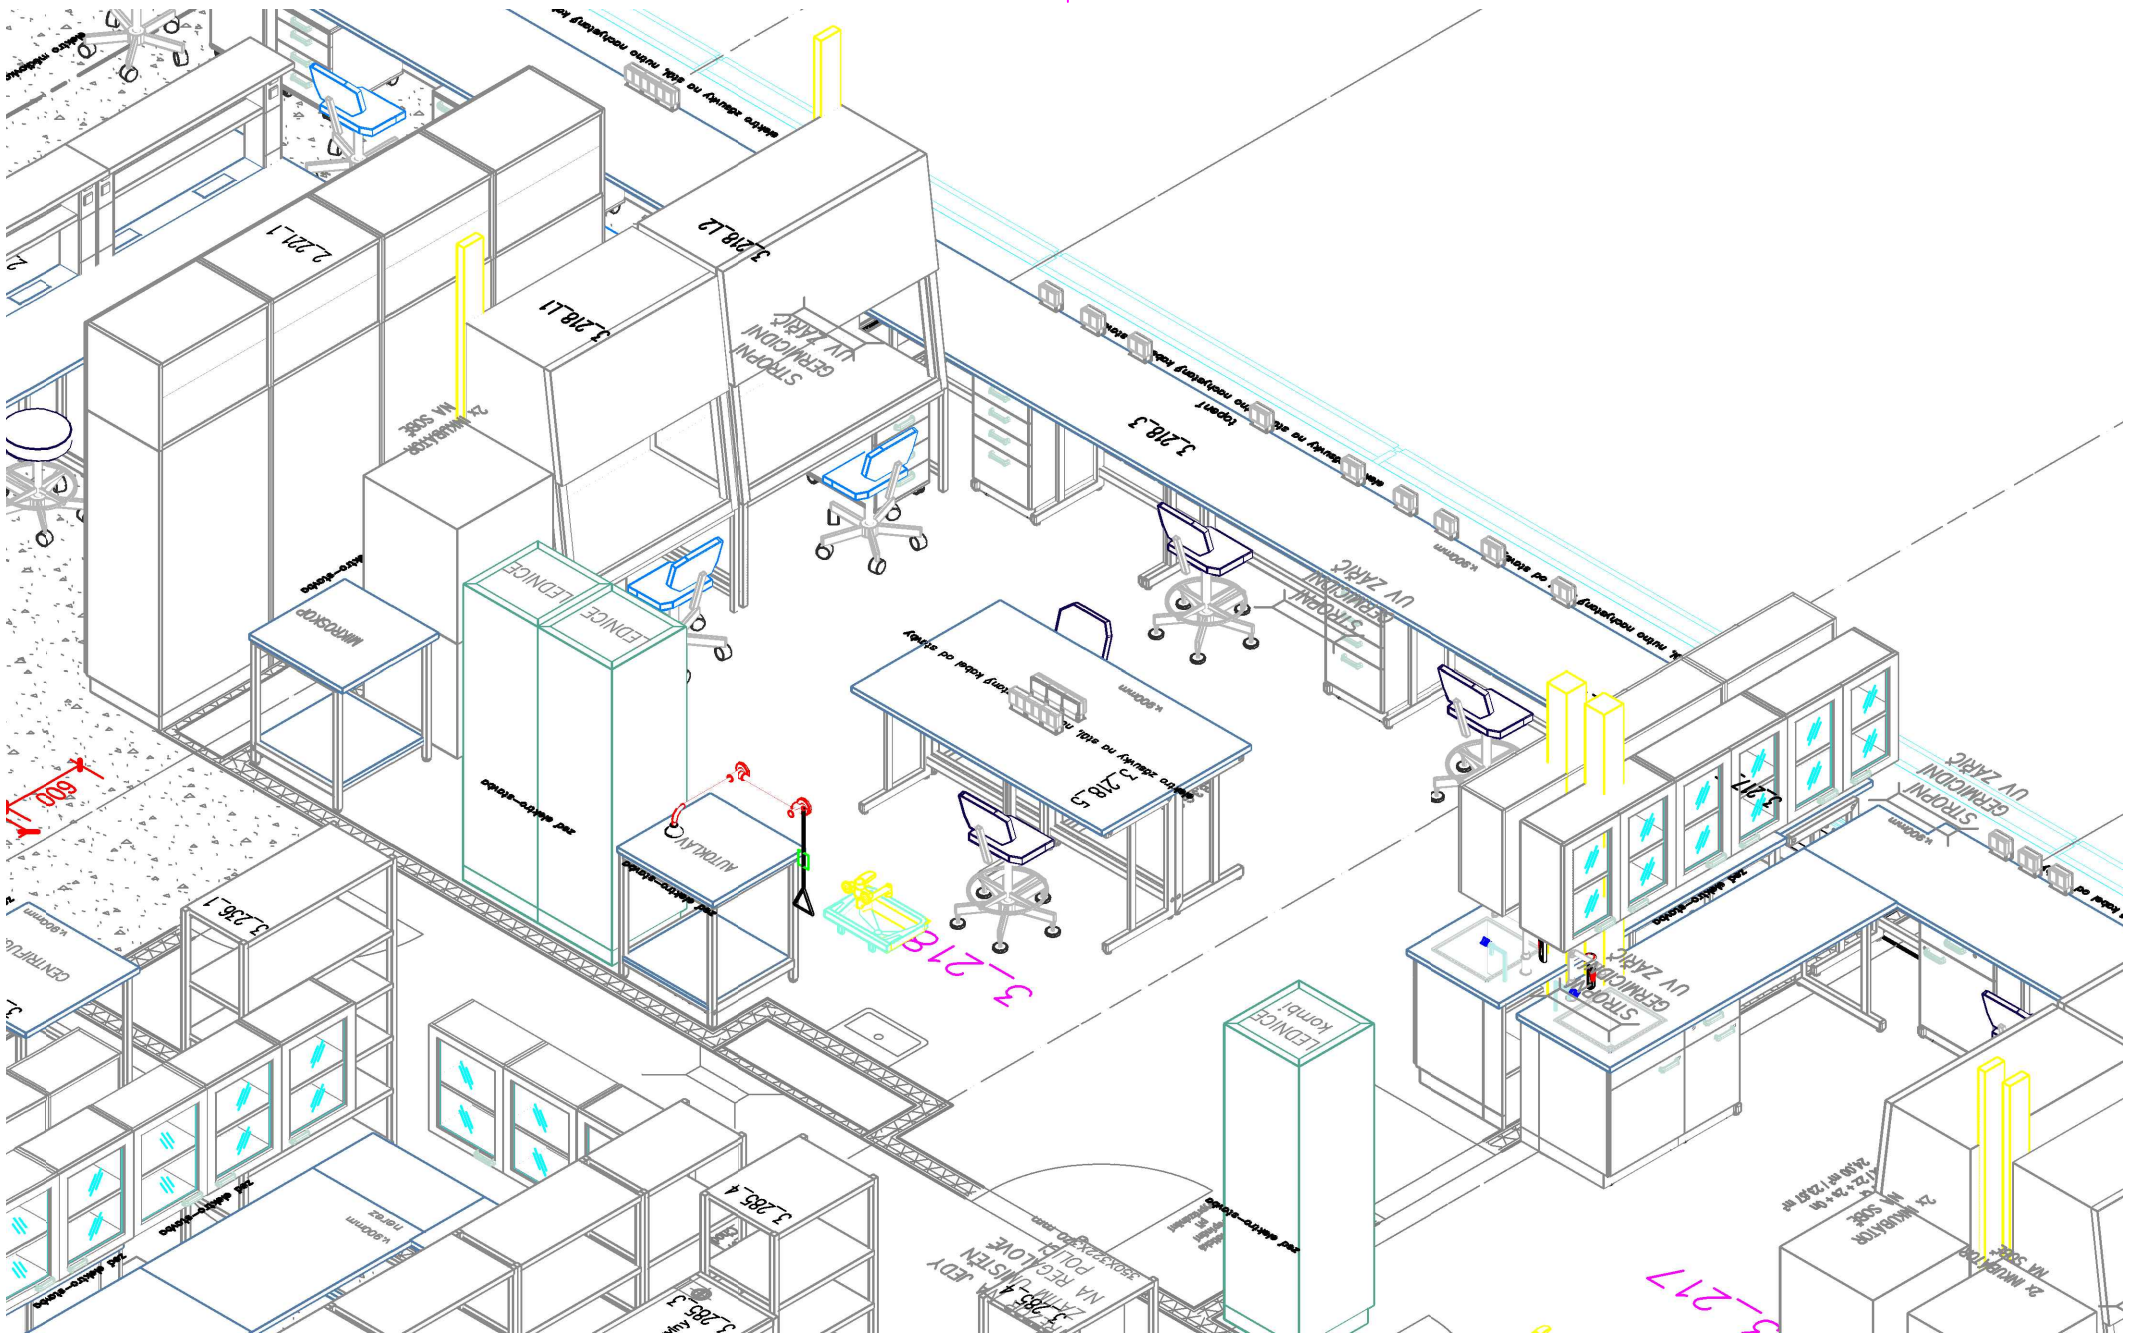

3_218 – pohled 04