



Řez C-C

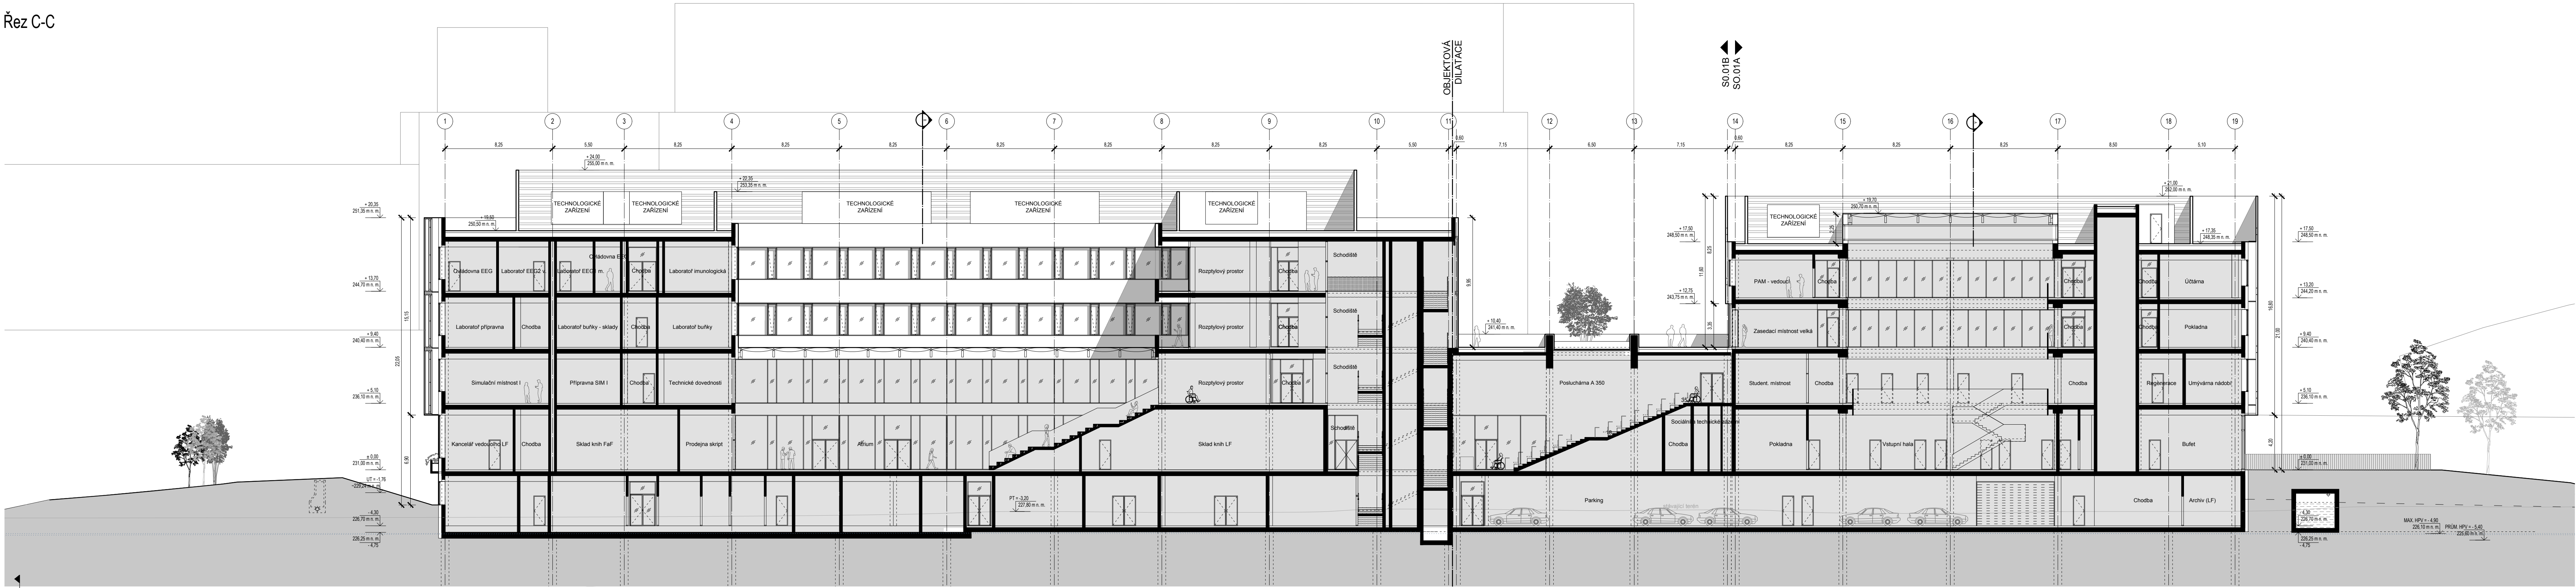

Řez D-D

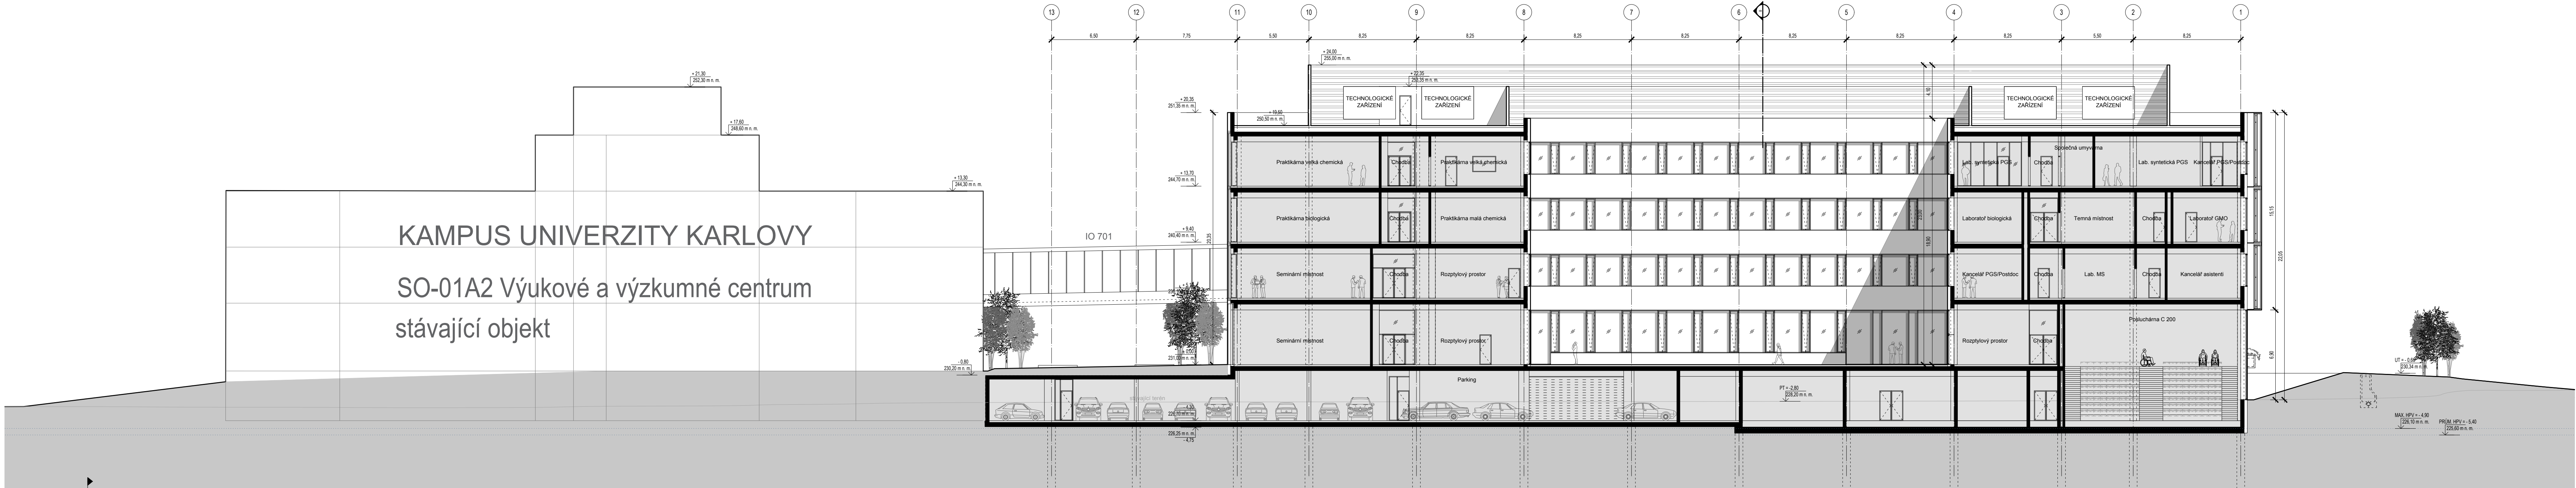

Obecná poznámka / Disclaimer  
This document is the property of Bogle Architects and is provided for your use only. It is not to be used for any other purpose without the written consent of Bogle Architects. The design and construction of the building shall be the responsibility of the client. This document is provided by copyright and may not be reproduced without permission of the owner.

Rev.	Change / Change	Date / Date	By / By	App. / App.

Poznámky / Notes

Stavba / Key Plan

Generální projektant / Architectural Design  
**Bogle Architects**  
London | Prague | Hong Kong  
